





Exterior Elevation Front

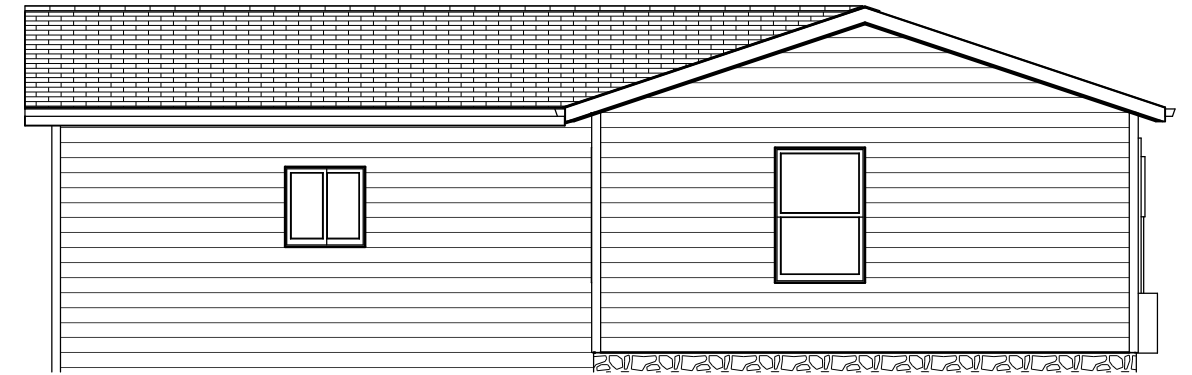

Exterior Elevation Right




Exterior Elevation Back

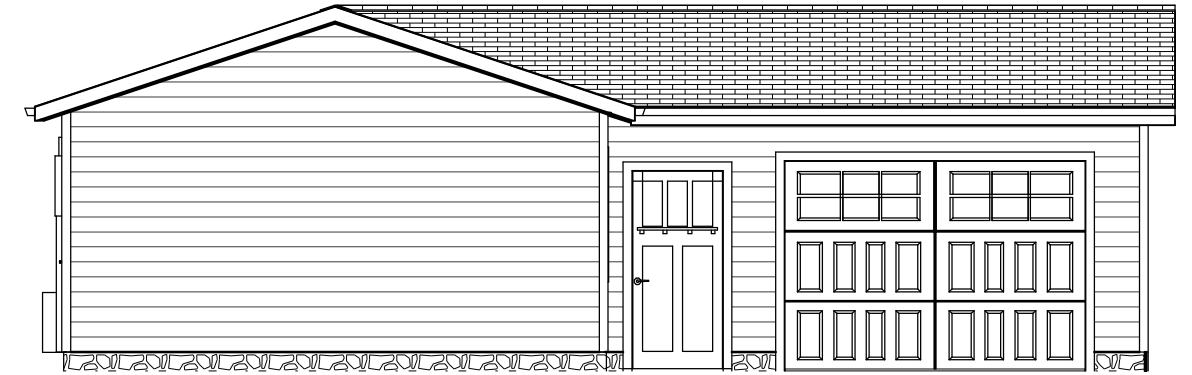

Exterior Elevation Left

DRAWINGS PROVIDED BY:		PROJECT DESCRIPTION: 18x56 TWO BEDROOM WITH SIDE GARAGE		SHEET TITLE:		NO. DESCRIPTION BY DATE		SCALE:	DATE: 11/21/2024	K-2

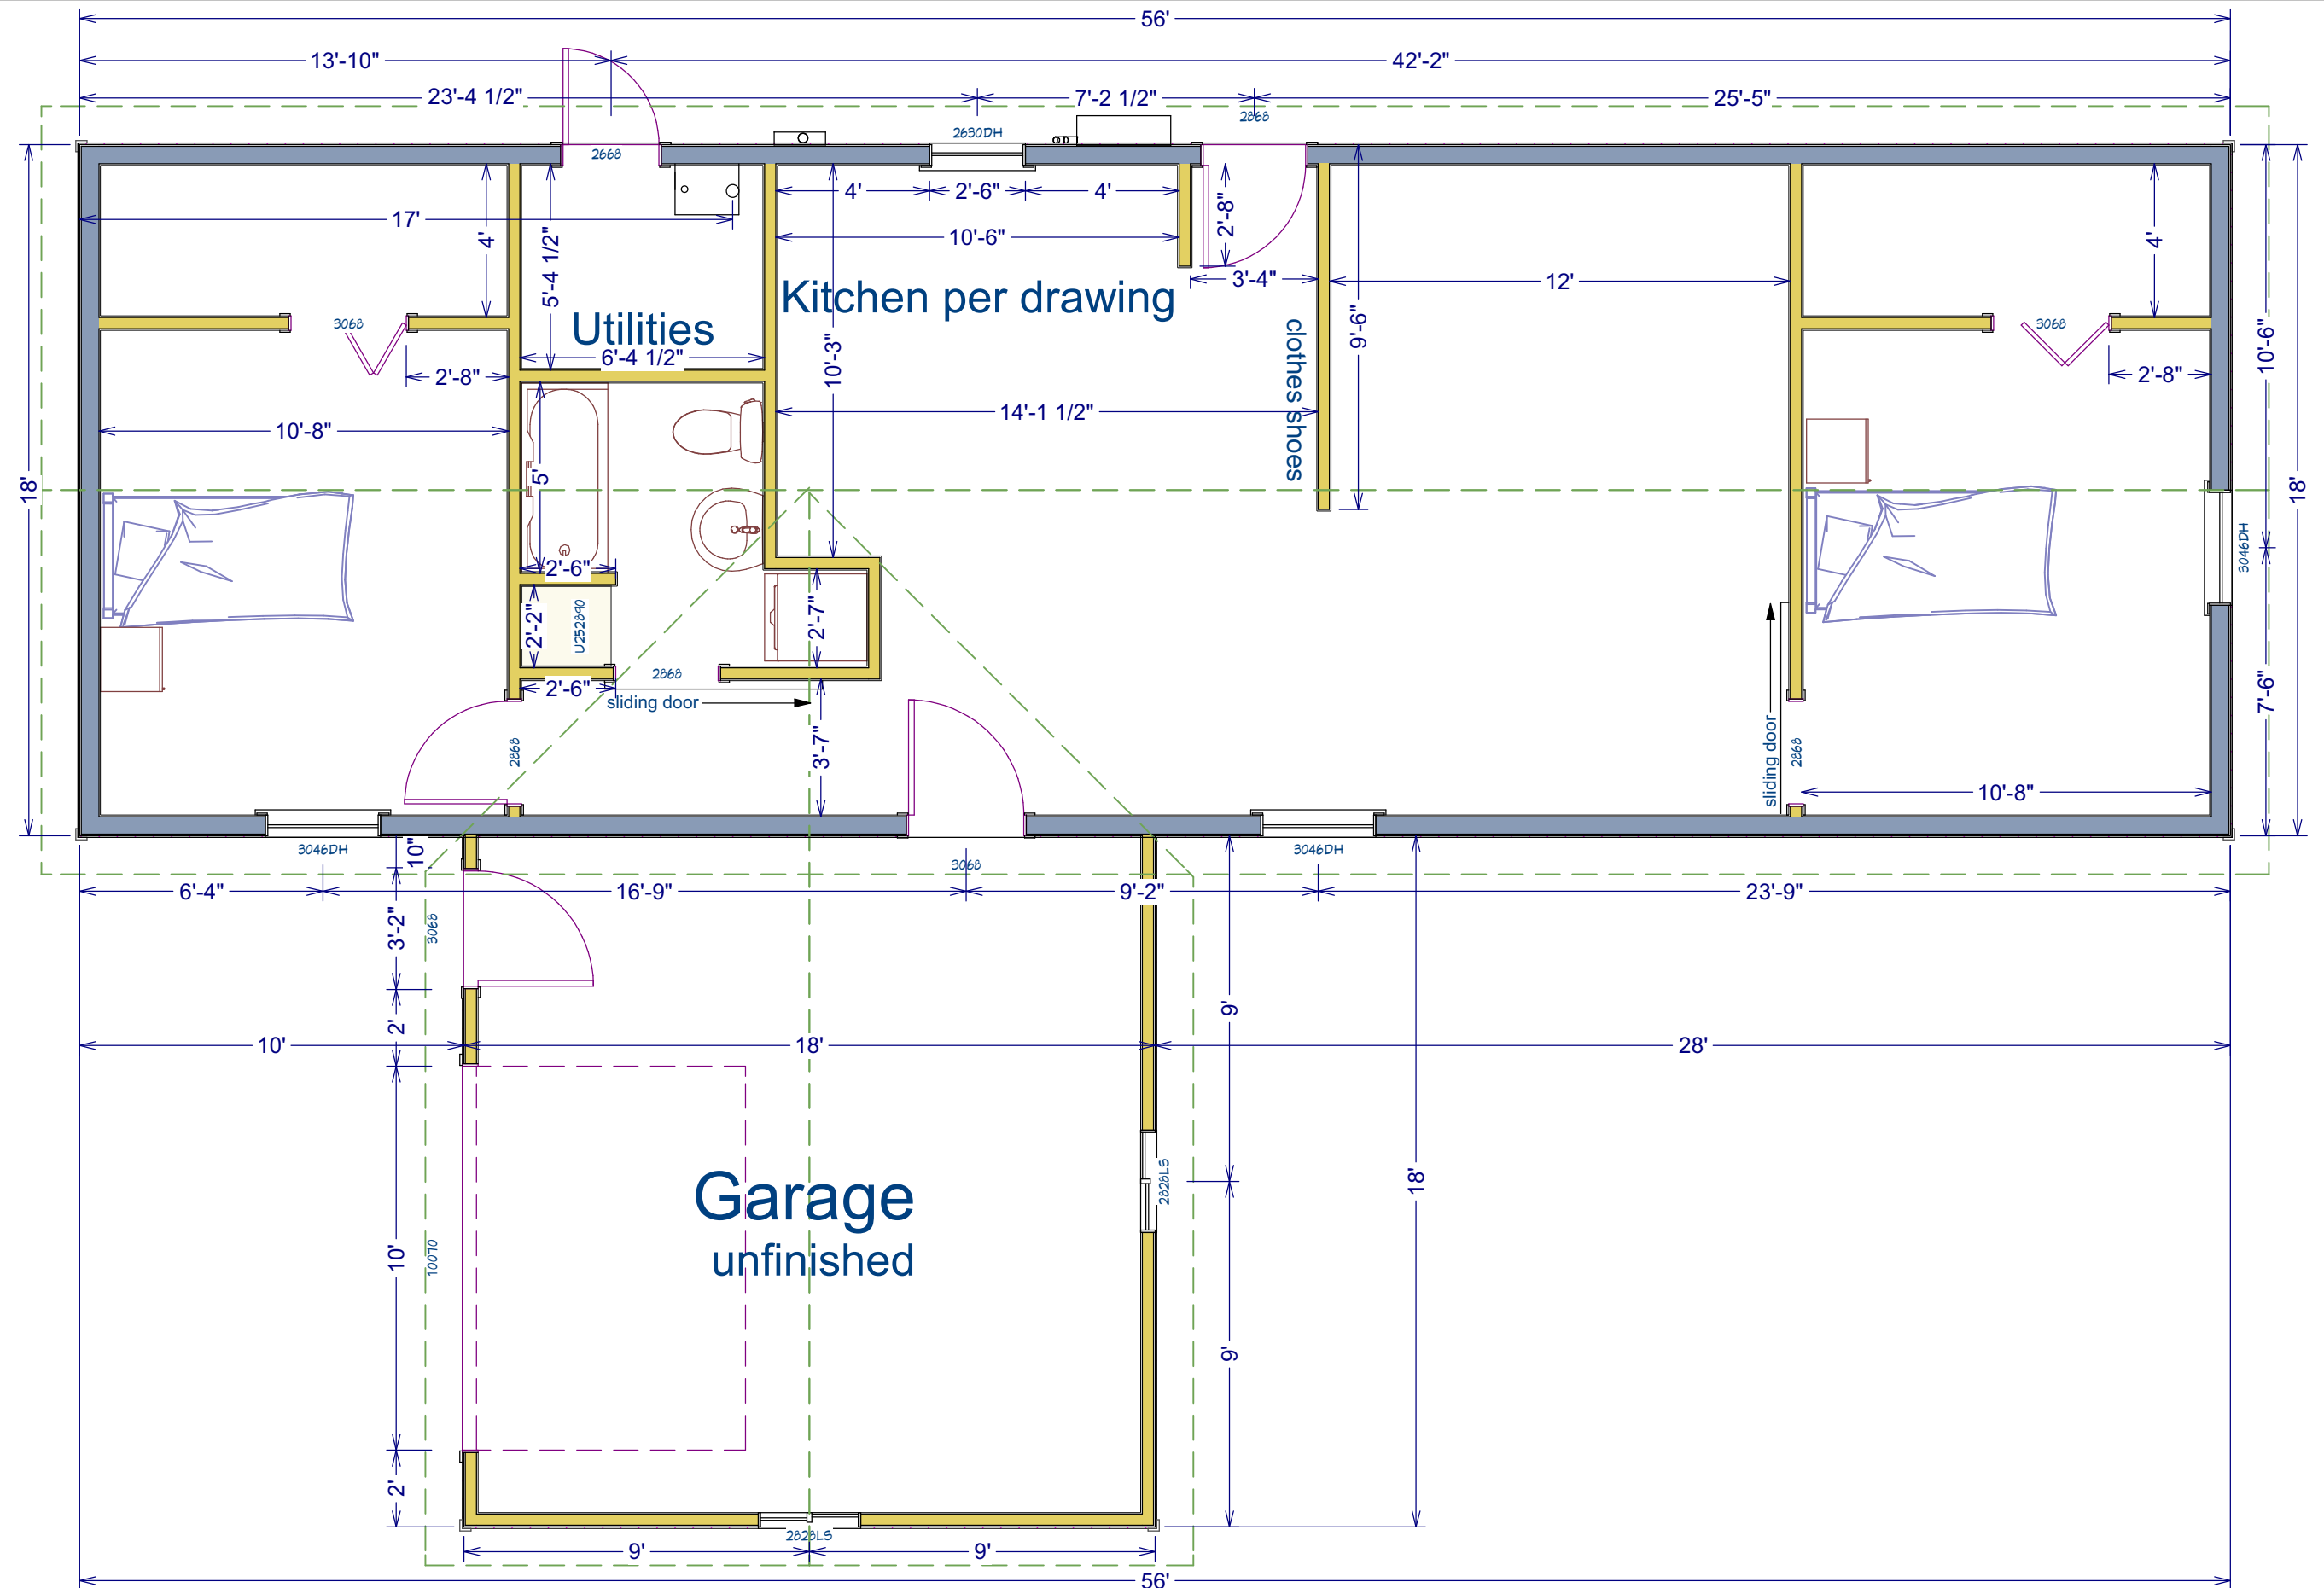

DRAWINGS PROVIDED BY:

PROJECT DESCRIPTION:
18x56 TWO BEDROOM WITH SIDE GARAGE


SHEET TITLE:
1st Floor

NO.	DESCRIPTION	BY	DATE


SCALE:

DATE:
 11/21/2024

K-3

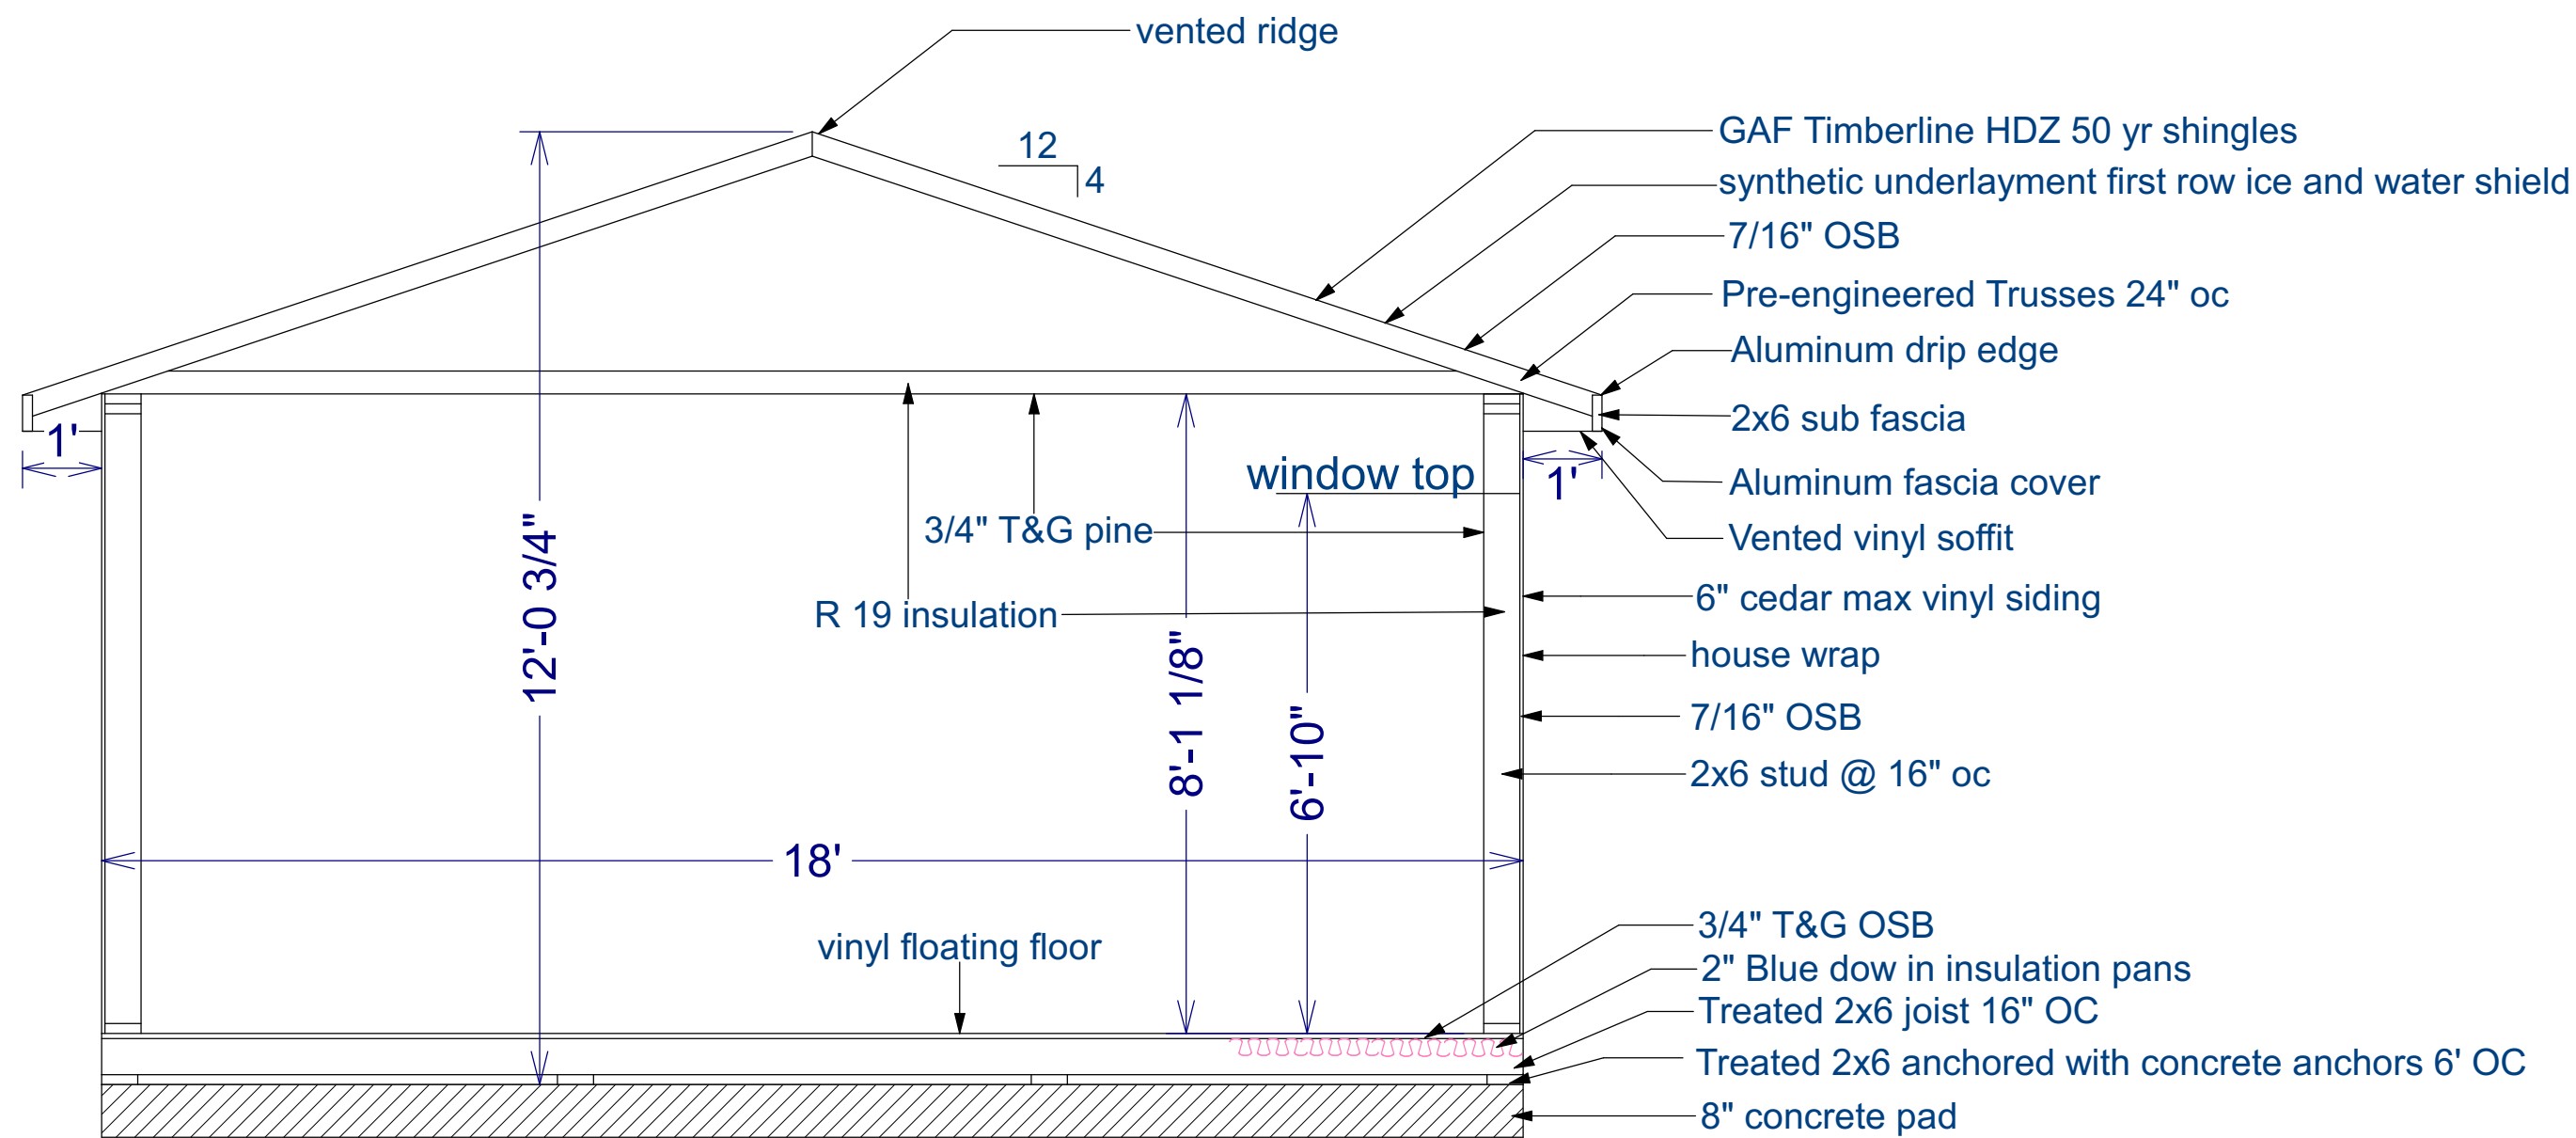

DRAWINGS PROVIDED BY:		PROJECT DESCRIPTION: 18x56 TWO BEDROOM WITH SIDE GARAGE		SHEET TITLE: Cross Section		NO. DESCRIPTION BY DATE		SCALE:	DATE: 11/21/2024	K-4

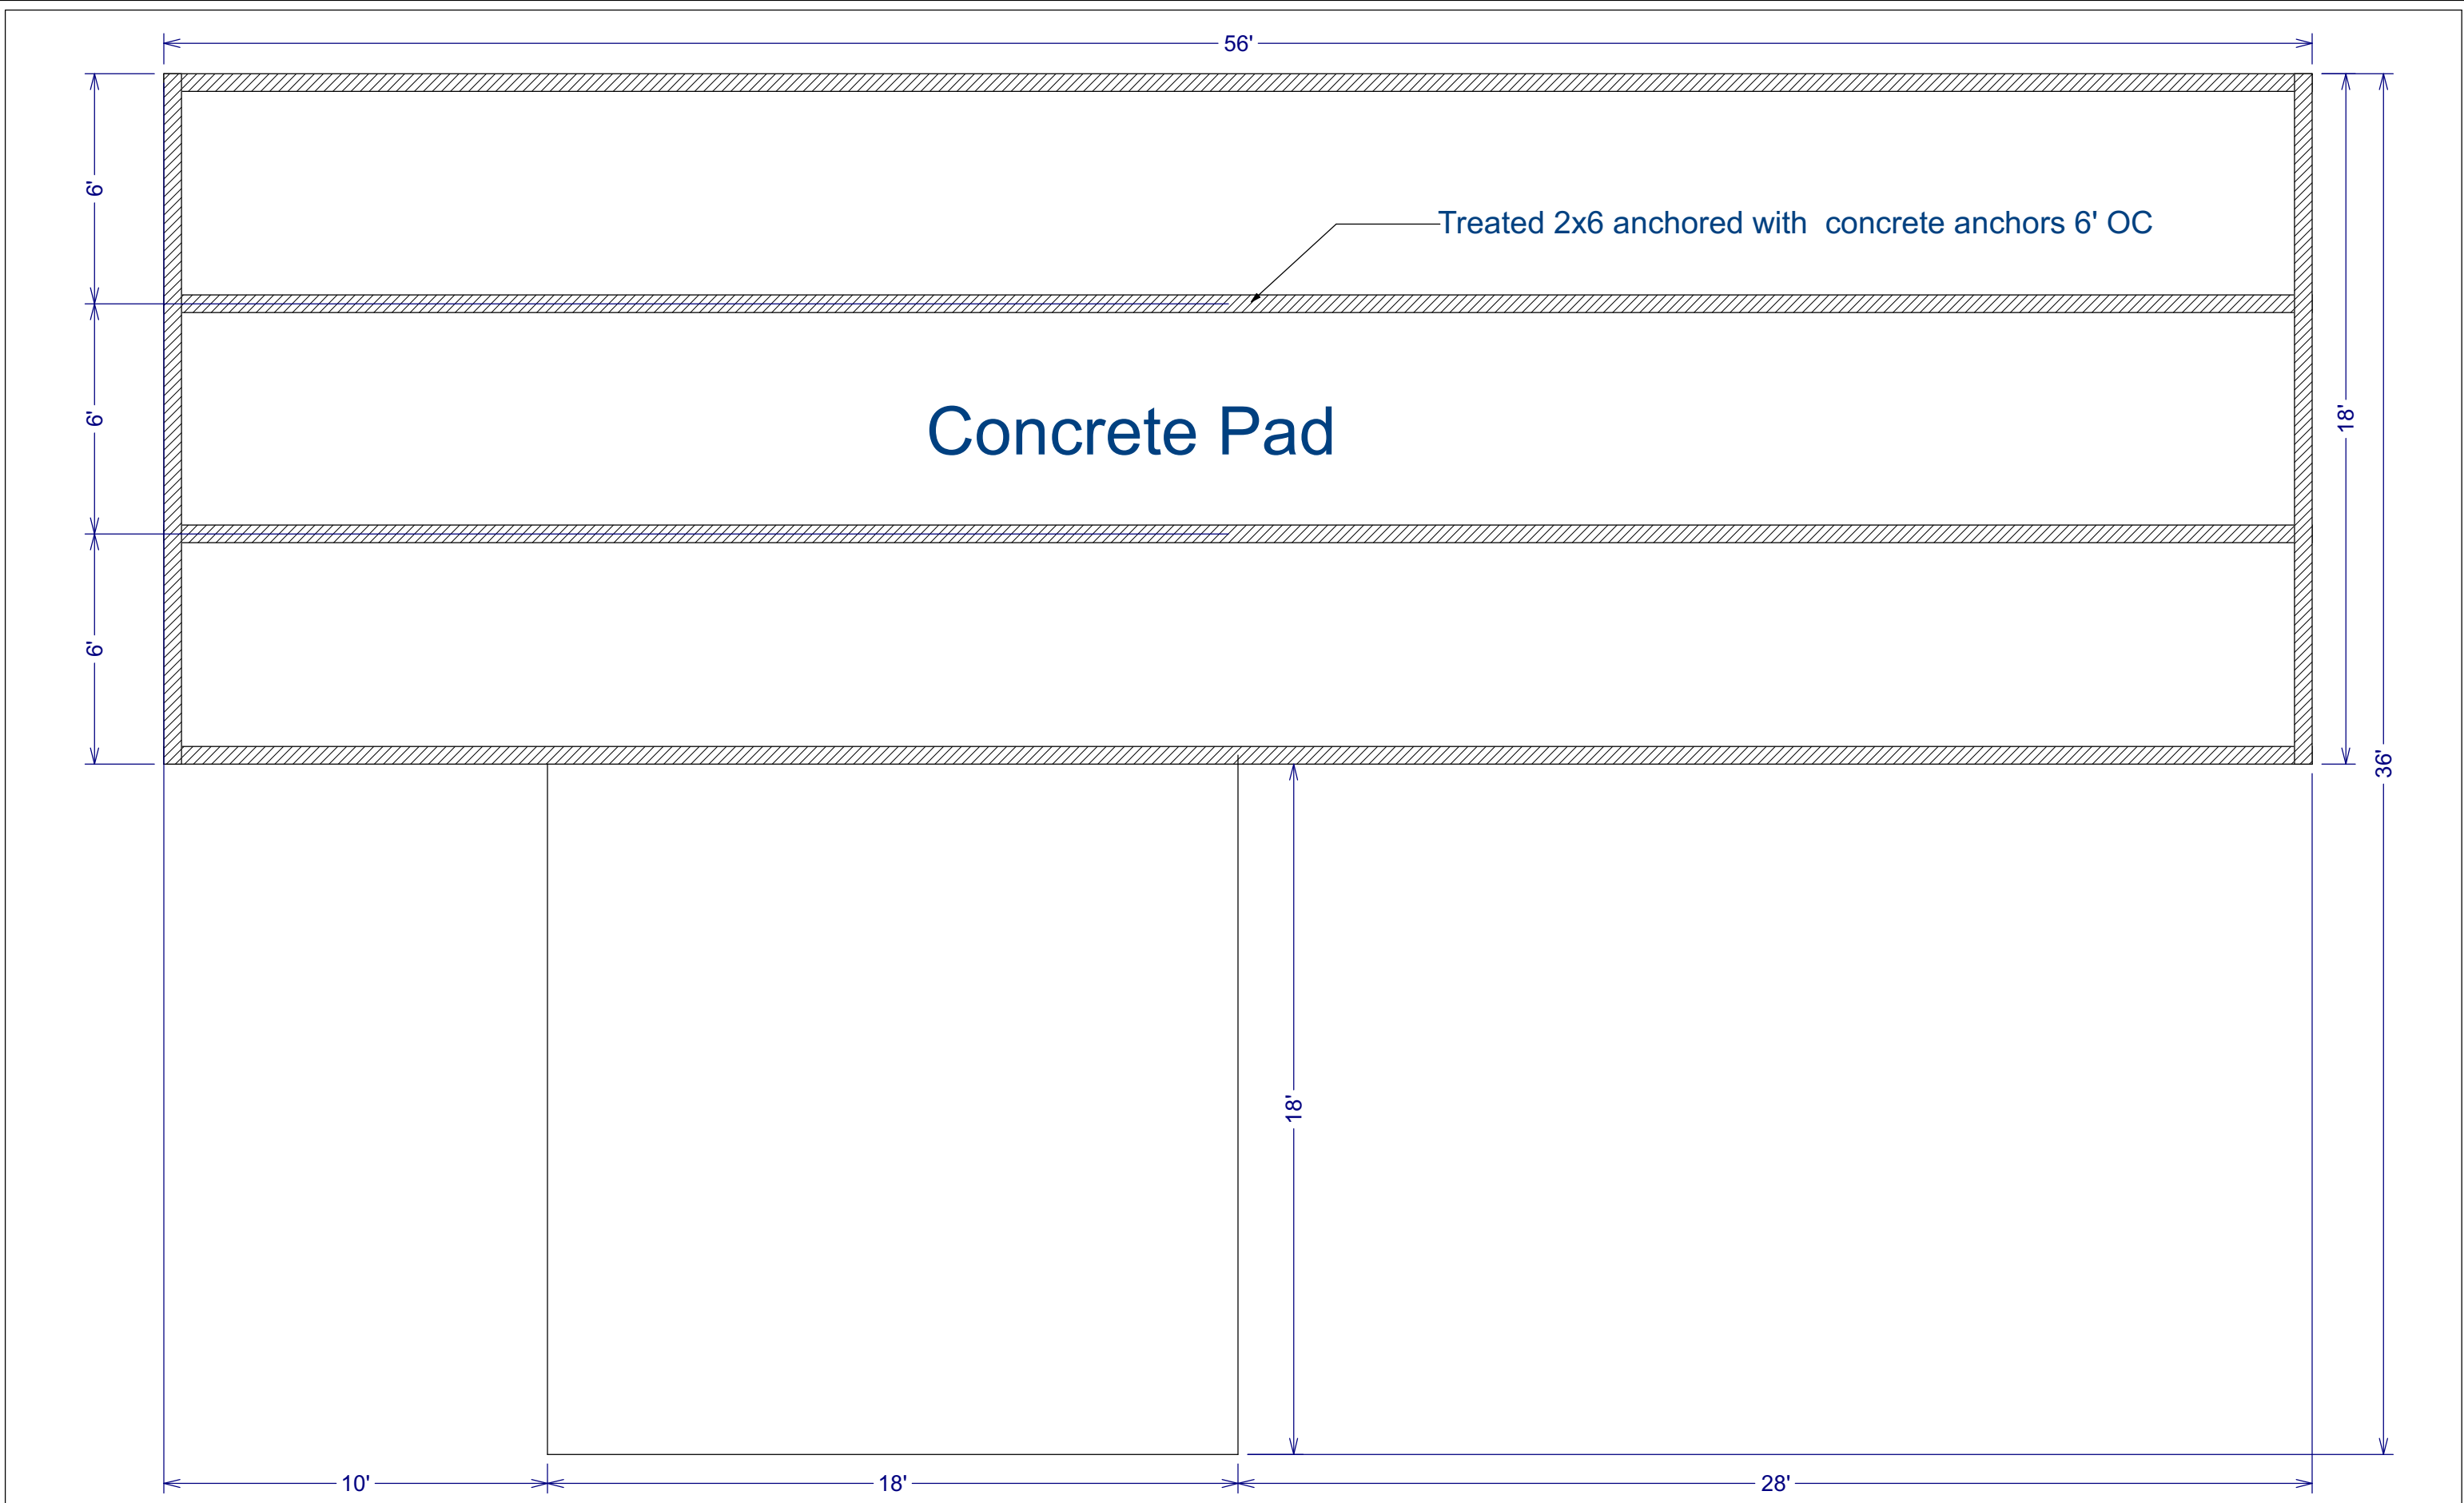

Concrete Pad

Treated 2x6 anchored with concrete anchors 6' OC

DRAWINGS PROVIDED BY:

PROJECT DESCRIPTION:
**18x56 TWO BEDROOM
 WITH SIDE GARAGE**

SHEET TITLE:
Concrete pad

NO.	DESCRIPTION	BY	DATE

SCALE:

DATE:
 11/21/2024

K-5