




Exterior Elevation Front

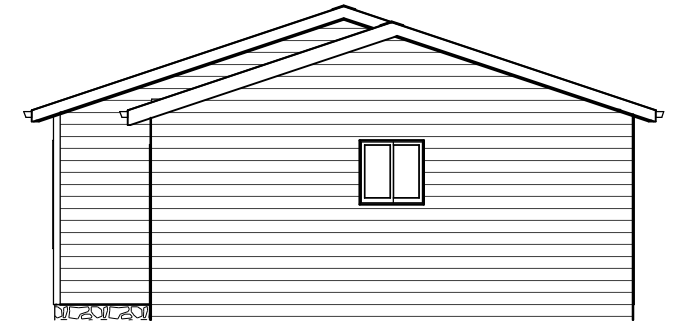


Exterior Elevation Right




Utility Room

Exterior Elevation Back

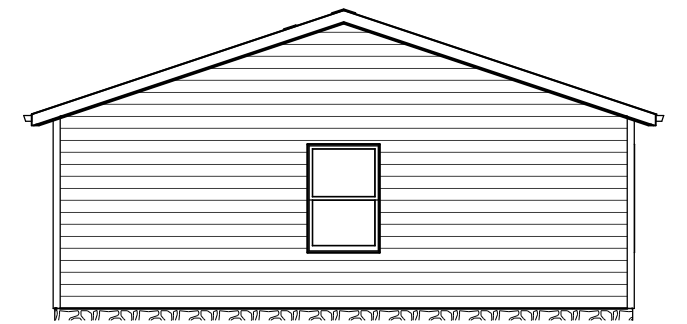


Exterior Elevation Left

DRAWINGS PROVIDED BY:		PROJECT DESCRIPTION: 24x62 THREE BED TWO BATH		SHEET TITLE:		NO. DESCRIPTION BY DATE		SCALE:	DATE:	K-2
									11/19/2024	

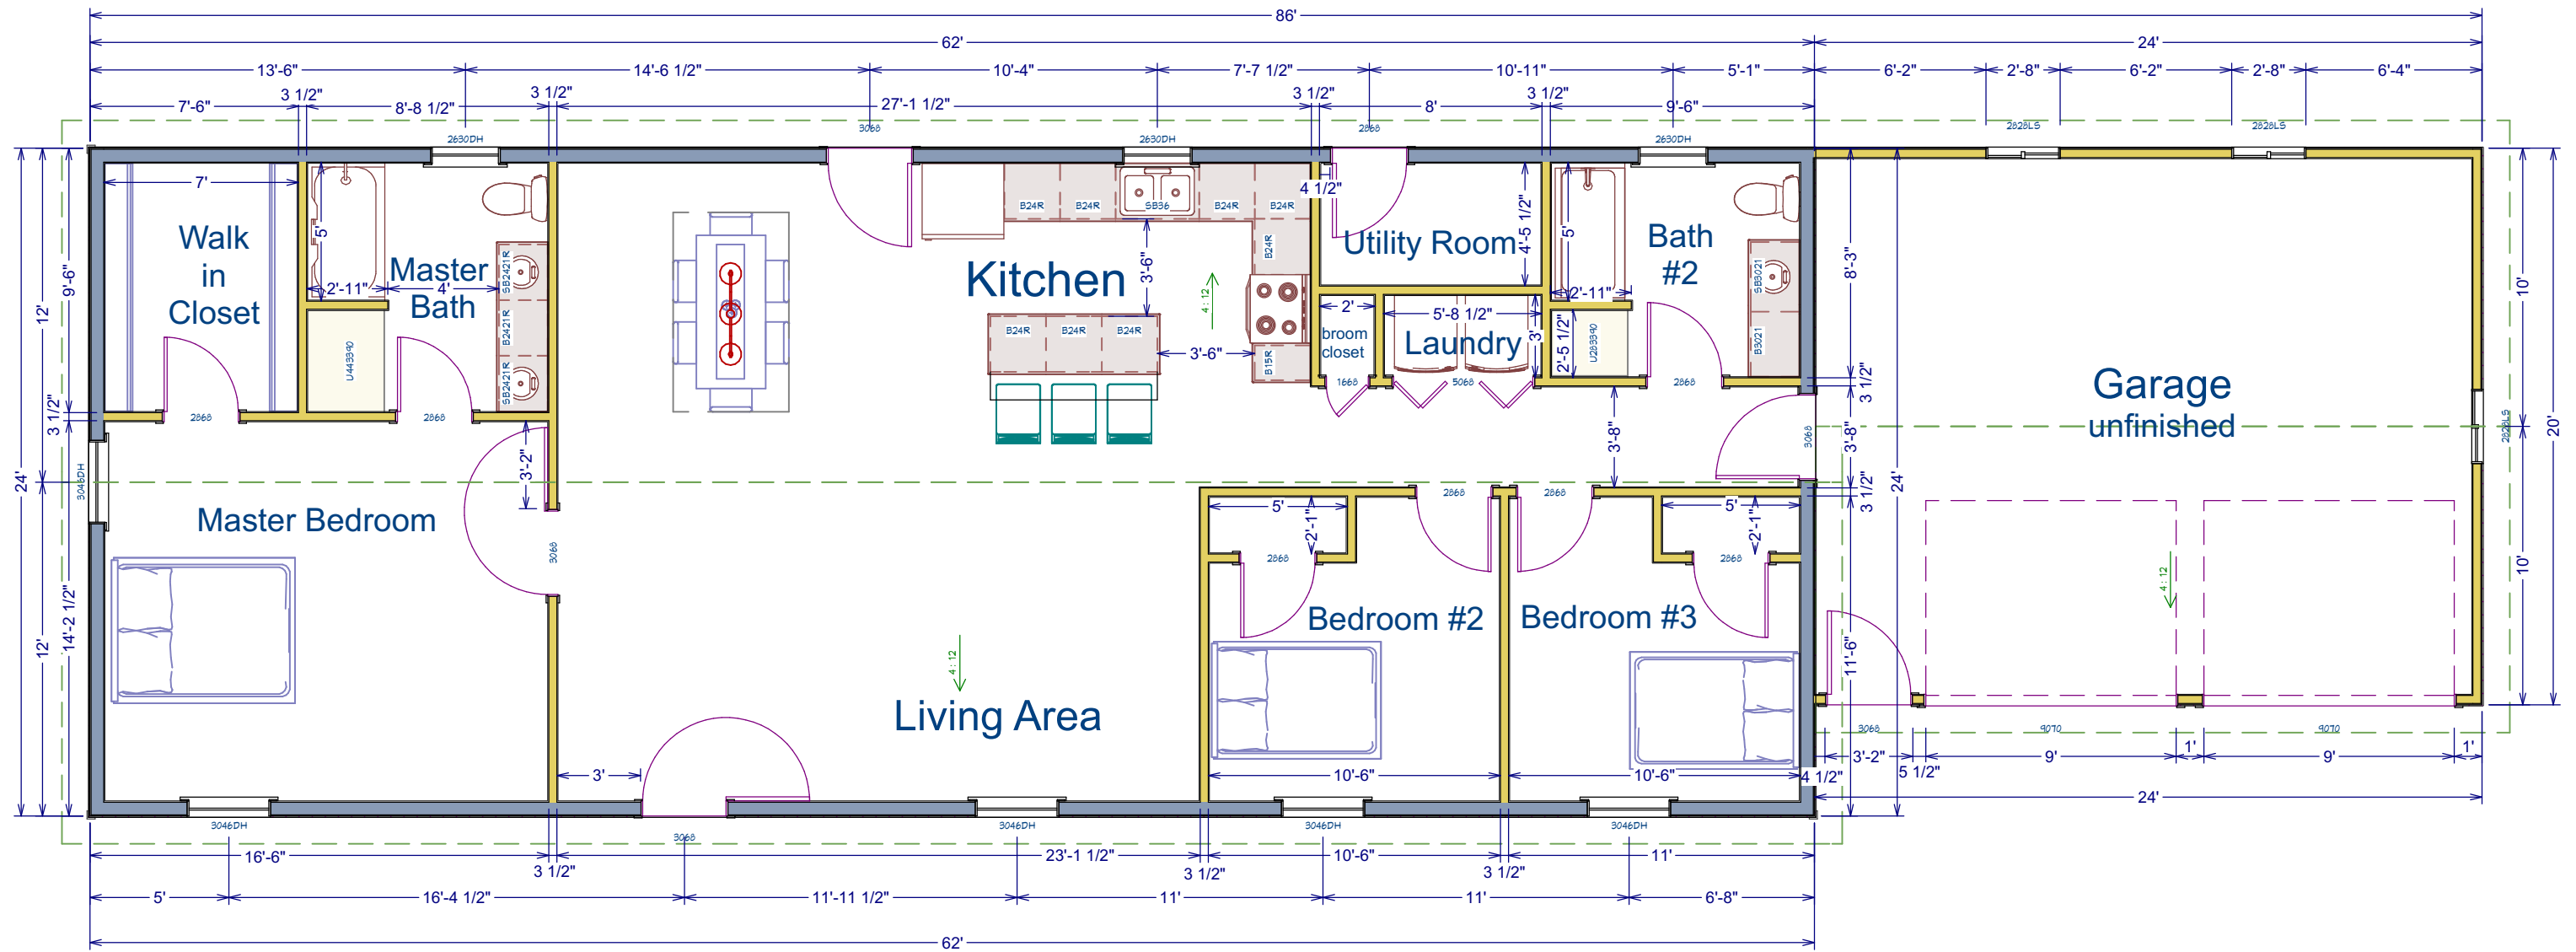

DRAWINGS PROVIDED BY:		PROJECT DESCRIPTION: 24x62 THREE BED TWO BATH		SHEET TITLE: 1st Floor		NO. DESCRIPTION BY DATE		SCALE:	DATE: 11/19/2024	K-3

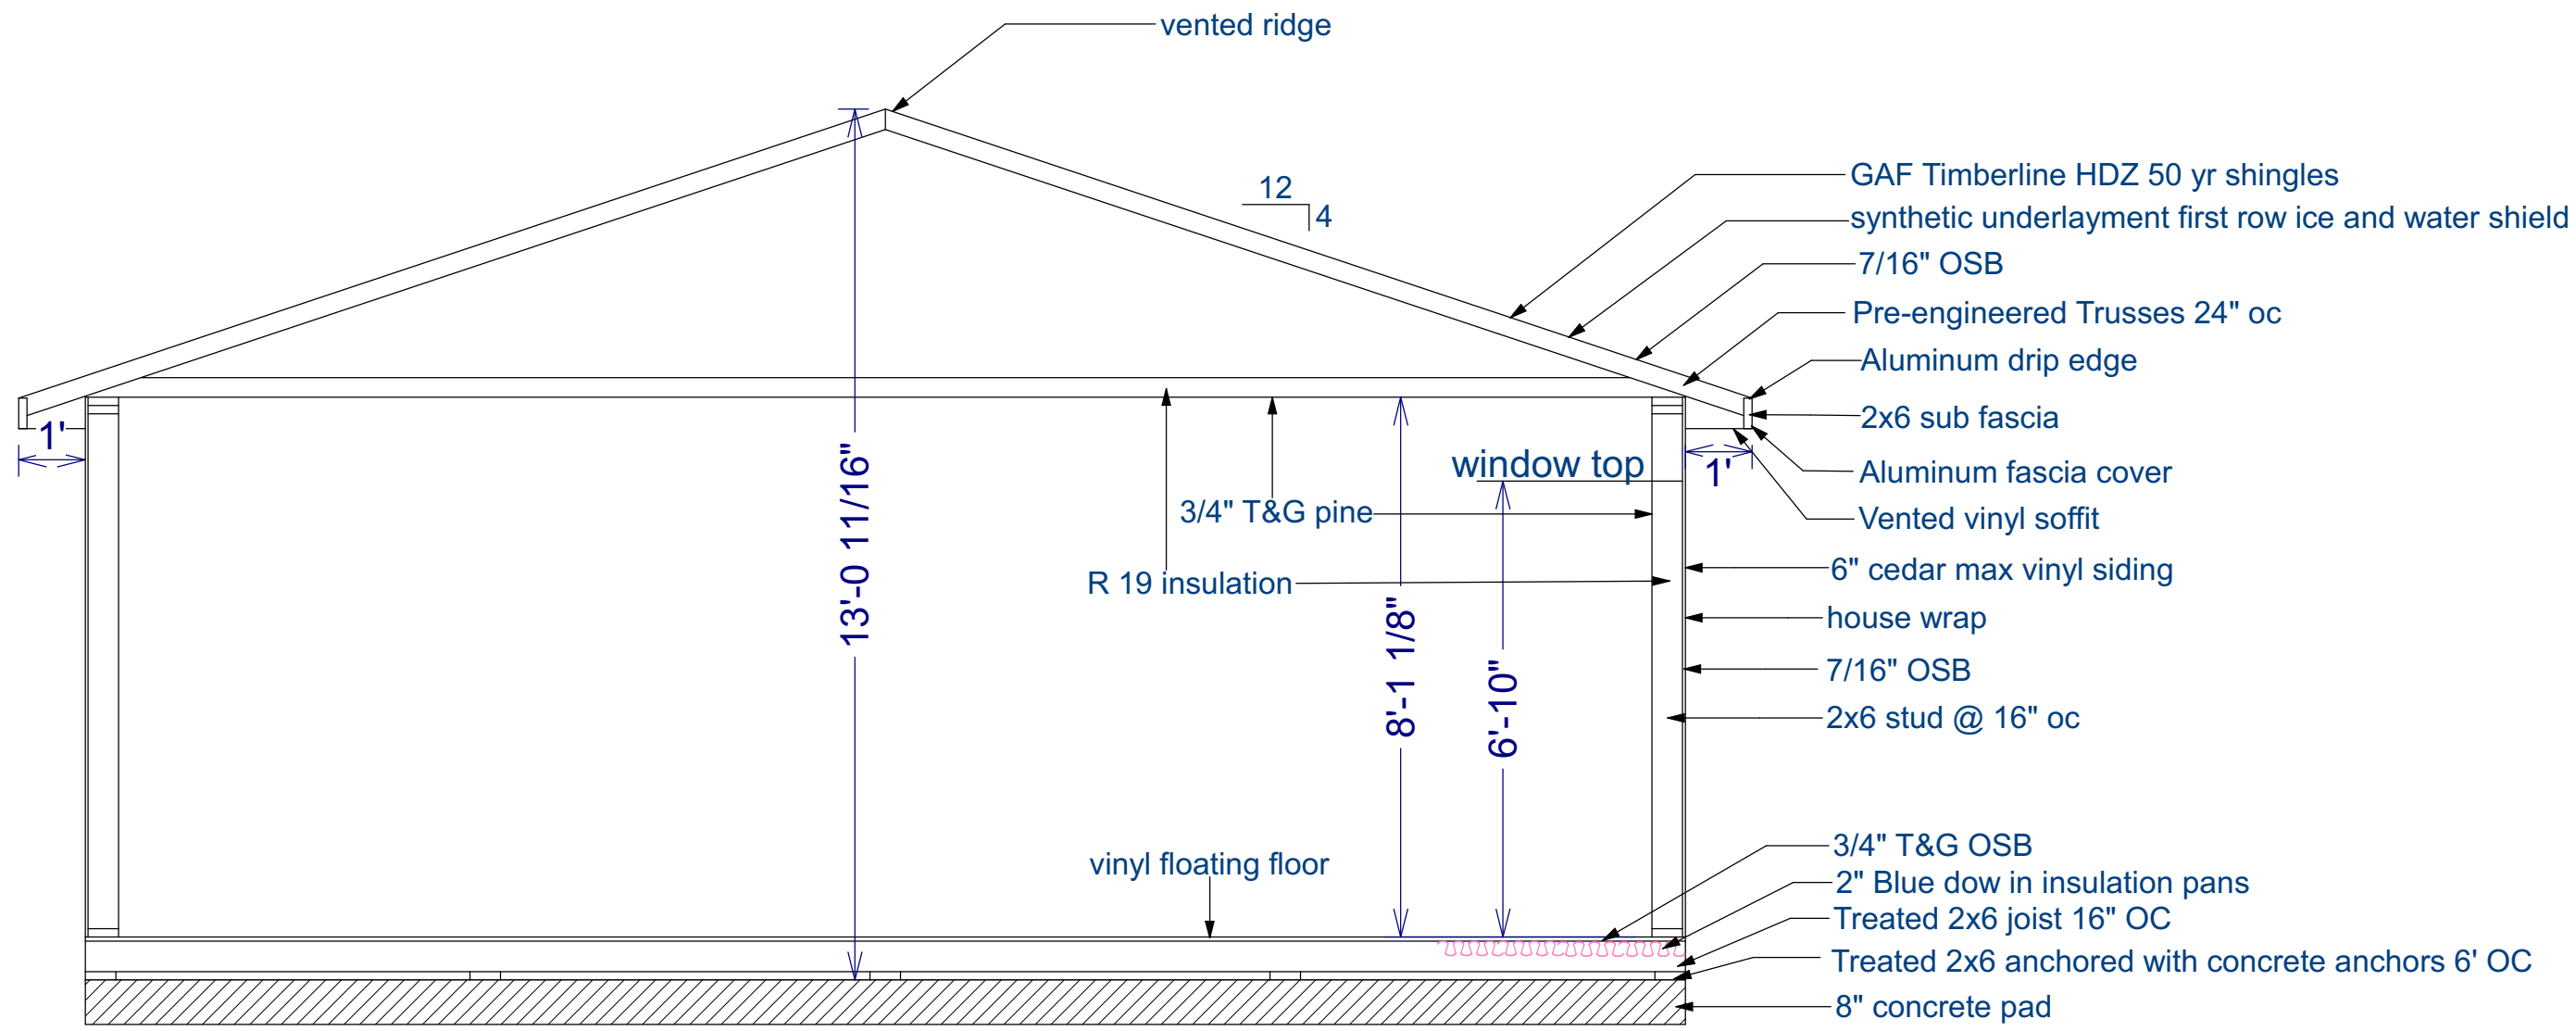

DRAWINGS PROVIDED BY:

PROJECT DESCRIPTION:
24x62
THREE BED TWO BATH


SHEET TITLE:
Cross Section

NO.	DESCRIPTION	BY	DATE

SCALE:

DATE:
11/19/2024

K-4

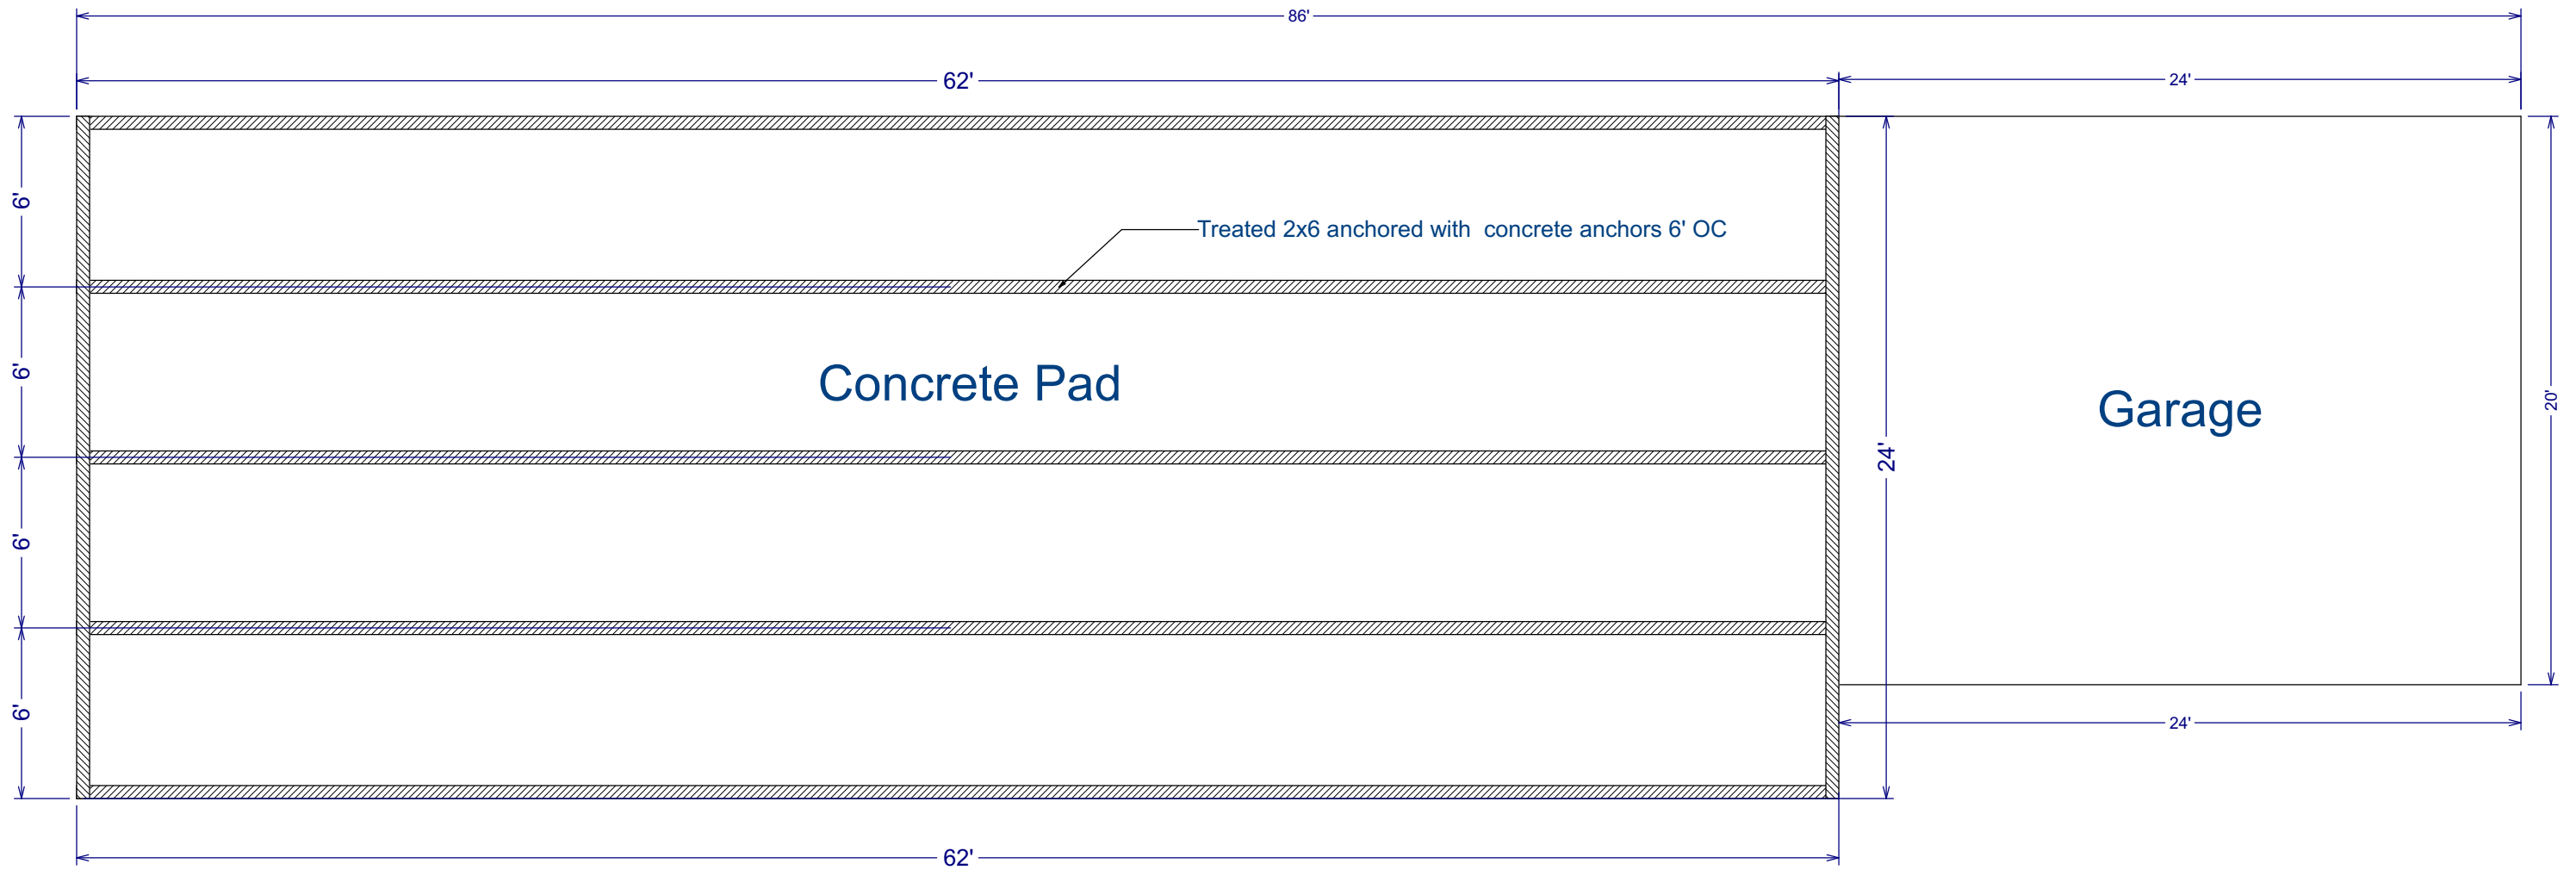

DRAWINGS PROVIDED BY:

PROJECT DESCRIPTION:
 24x62
 THREE BED TWO BATH

SHEET TITLE:
 Concrete pad

NO.	DESCRIPTION	BY	DATE

SCALE:

DATE:
 11/19/2024

K-5