

SHETLER'S 3 Bedroom 2 Bath Home


1488 SQ FT HOUSE 528 SQ FT GARAGE



DRAWINGS PROVIDED BY:	PROJECT DESCRIPTION: 24x62 THREE BED TWO BATH	SHEET TITLE:	<table><tr><th>NO.</th><th>DESCRIPTION</th><th>BY</th><th>DATE</th></tr><tr><td> </td><td> </td><td> </td><td> </td></tr><tr><td> </td><td> </td><td> </td><td> </td></tr><tr><td> </td><td> </td><td> </td><td> </td></tr></table>	NO.	DESCRIPTION	BY	DATE													SCALE: 	DATE: 5/16/2025	K-1
NO.	DESCRIPTION	BY	DATE																			



Exterior Elevation Front

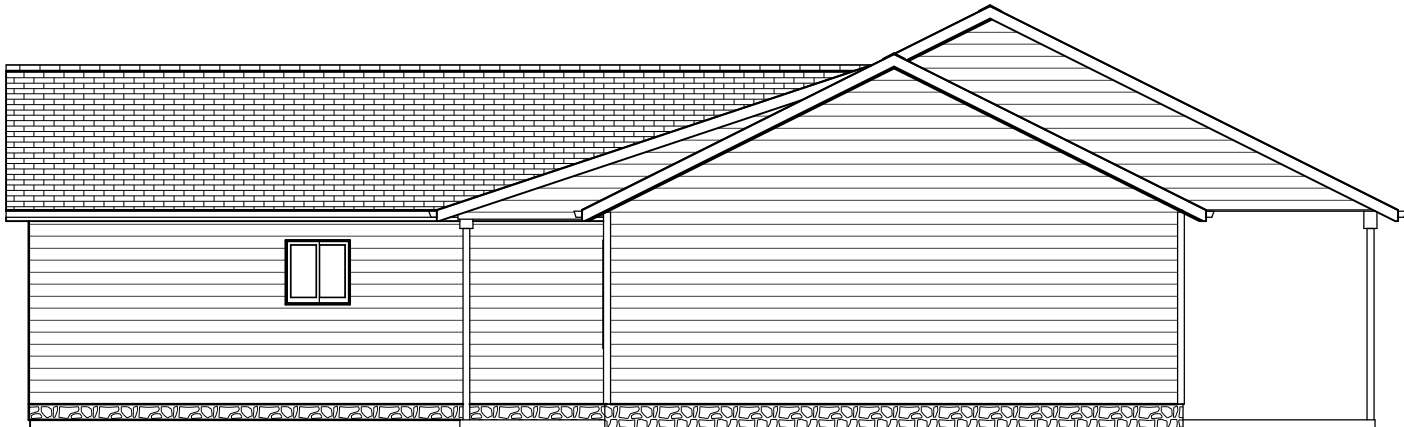

Exterior Elevation Right



Exterior Elevation Back



Exterior Elevation Left

DRAWINGS PROVIDED BY:

PROJECT DESCRIPTION:

24x62
THREE BED TWO BATH

SHEET TITLE:


NO.	DESCRIPTION	BY	DATE

SCALE:

DATE:

5/16/2025

K-2

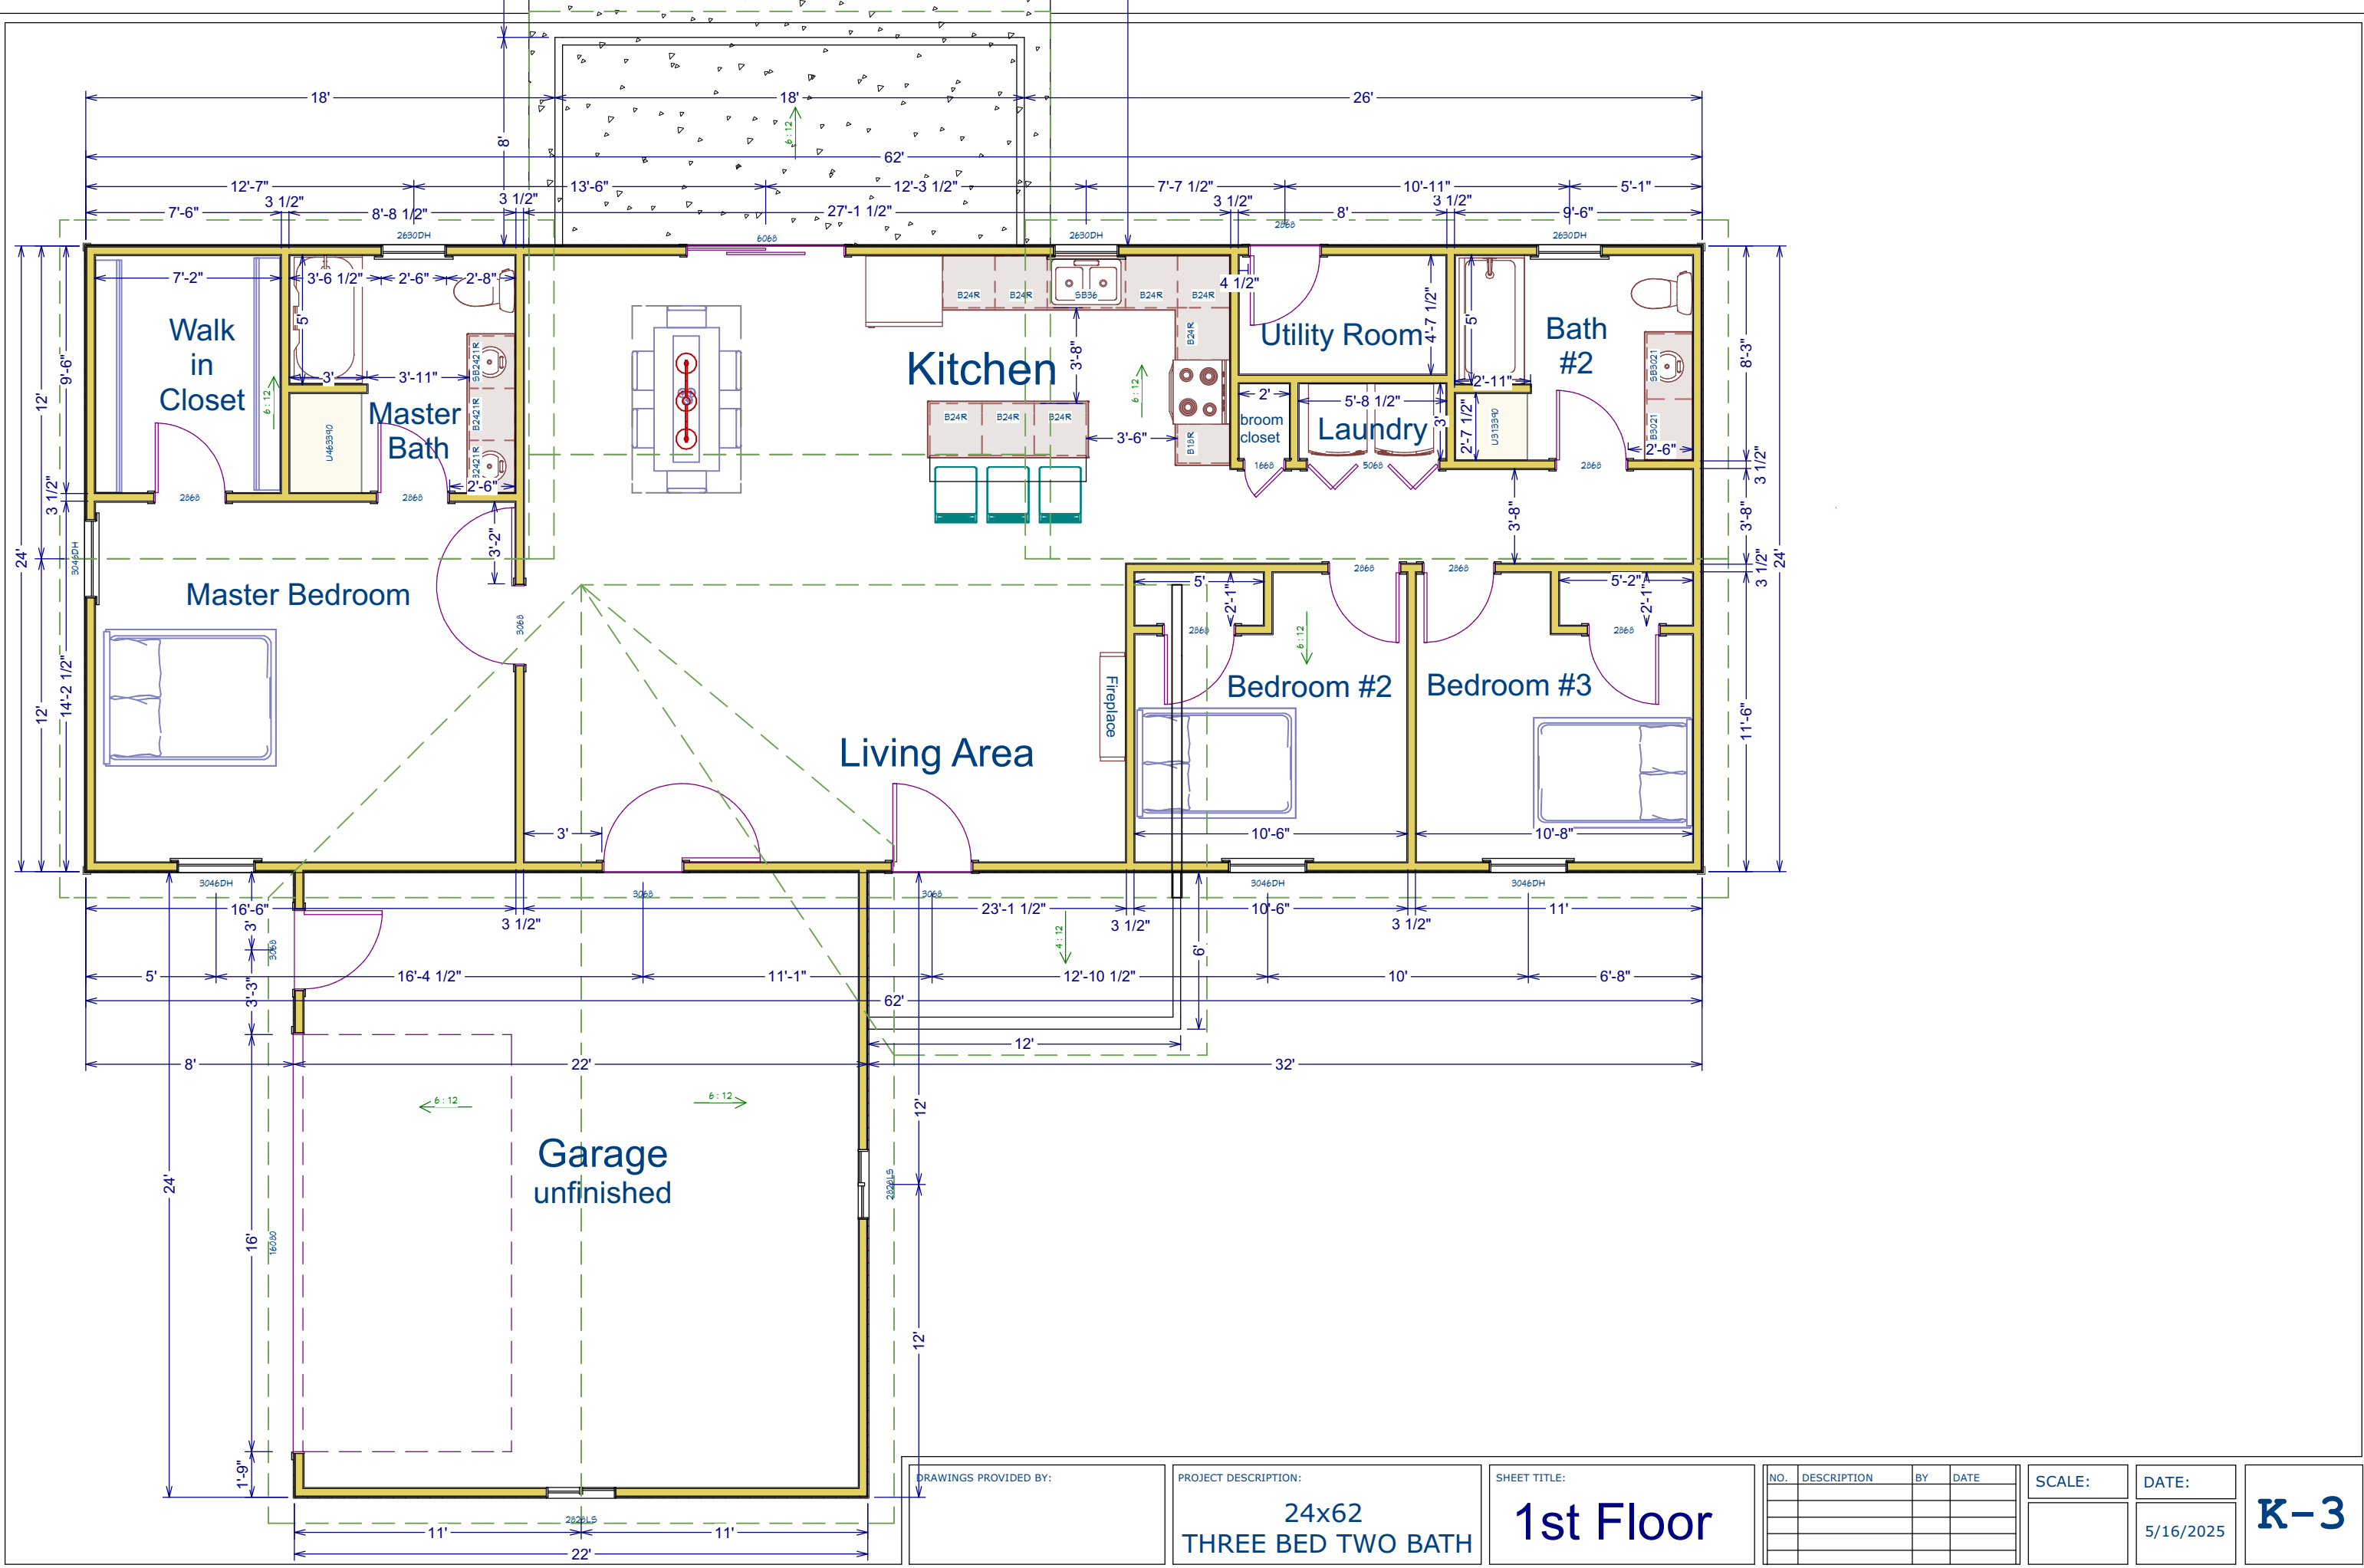

DRAWINGS PROVIDED BY:

PROJECT DESCRIPTION:
24x62
THREE BED TWO BATH


SHEET TITLE:
1st Floor

NO.	DESCRIPTION	BY	DATE

SCALE:

DATE:
5/16/2025

K-3

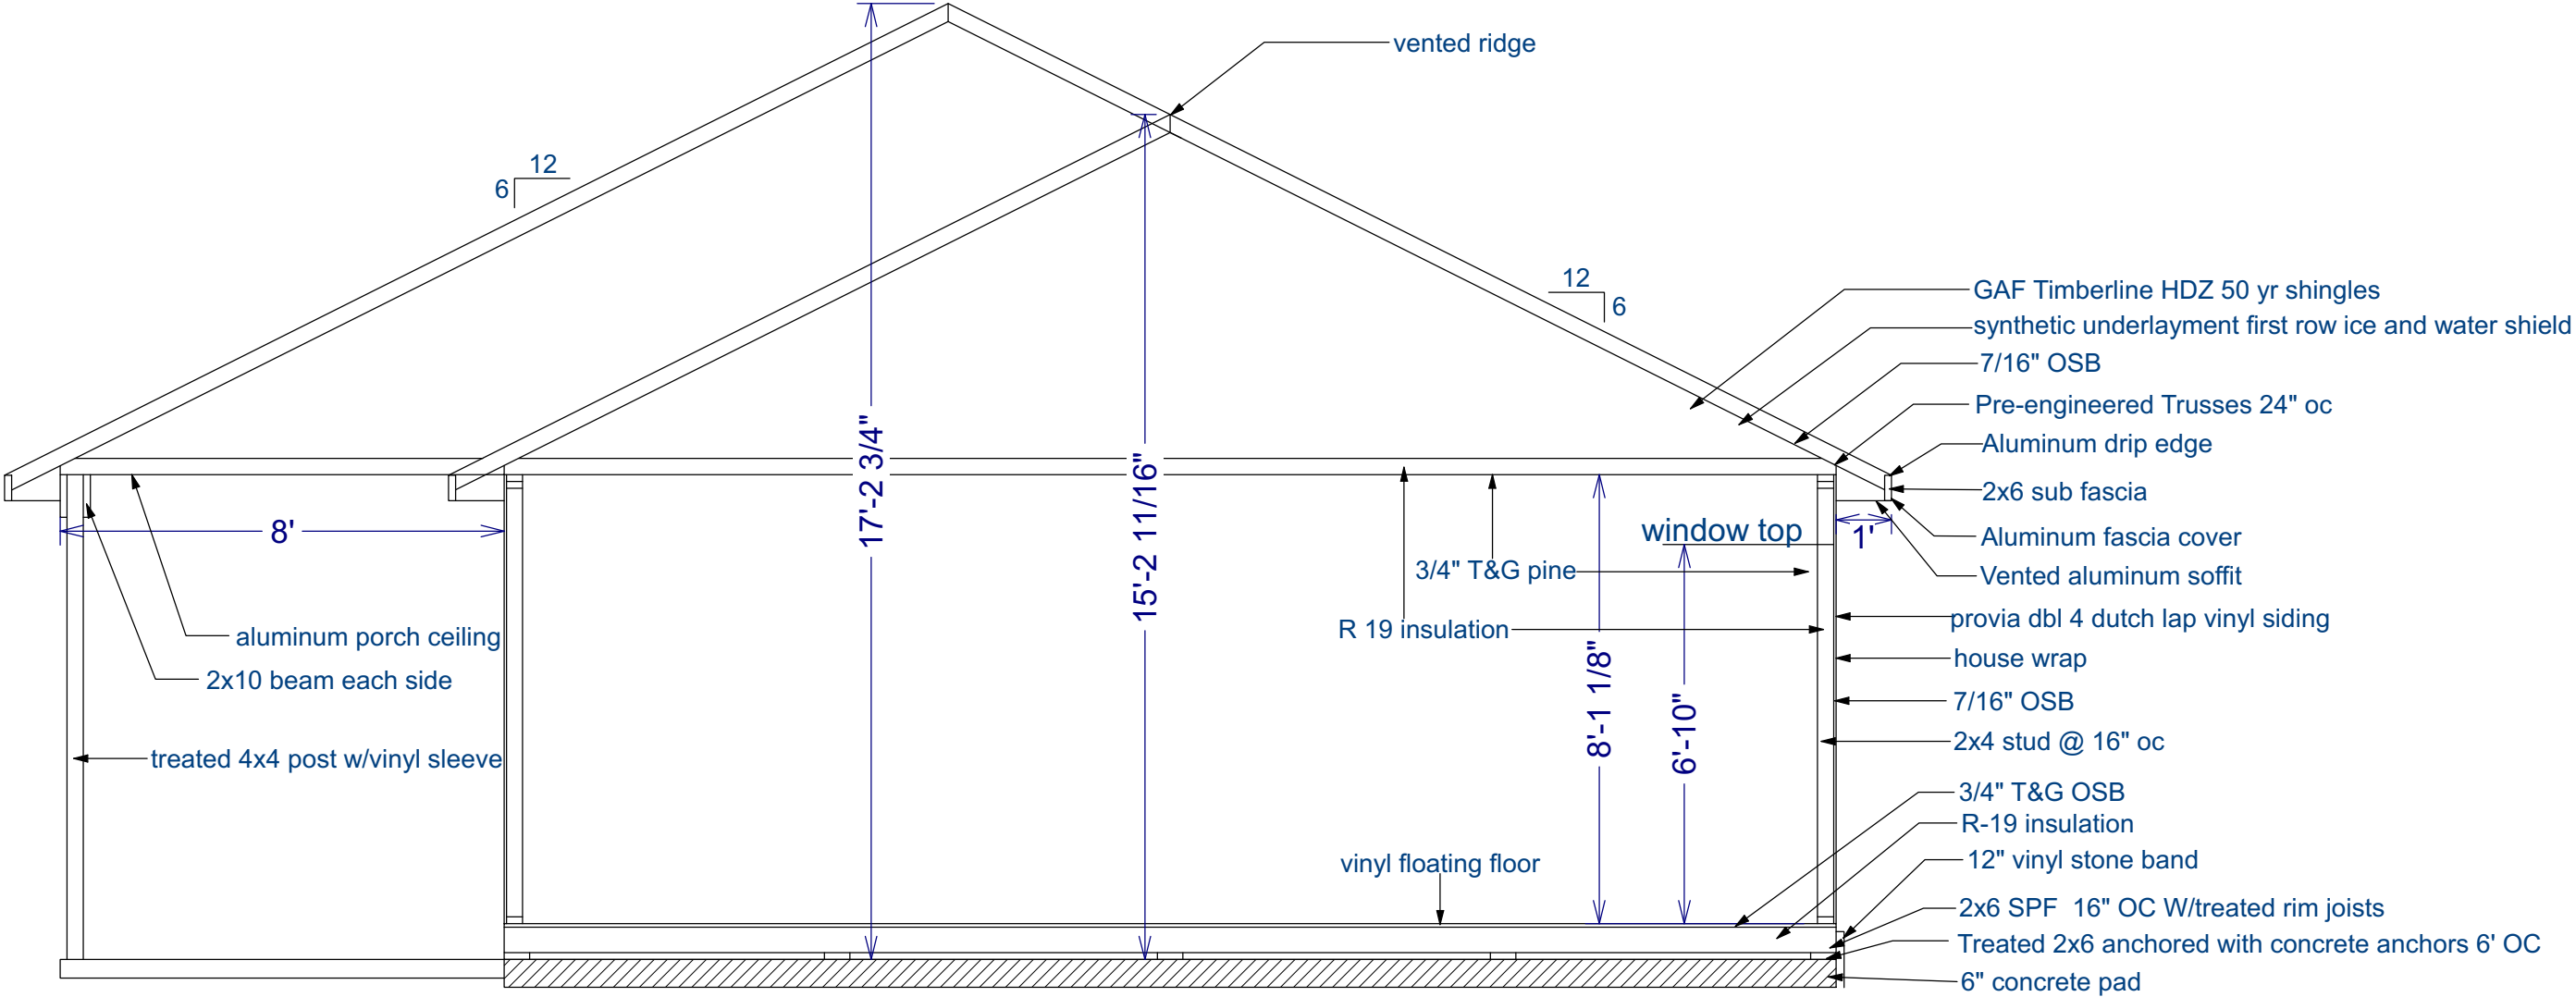

DRAWINGS PROVIDED BY:

PROJECT DESCRIPTION:

24x62
THREE BED TWO BATH

SHEET TITLE:


NO.	DESCRIPTION	BY	DATE

SCALE:

DATE:

5/16/2025

K-4

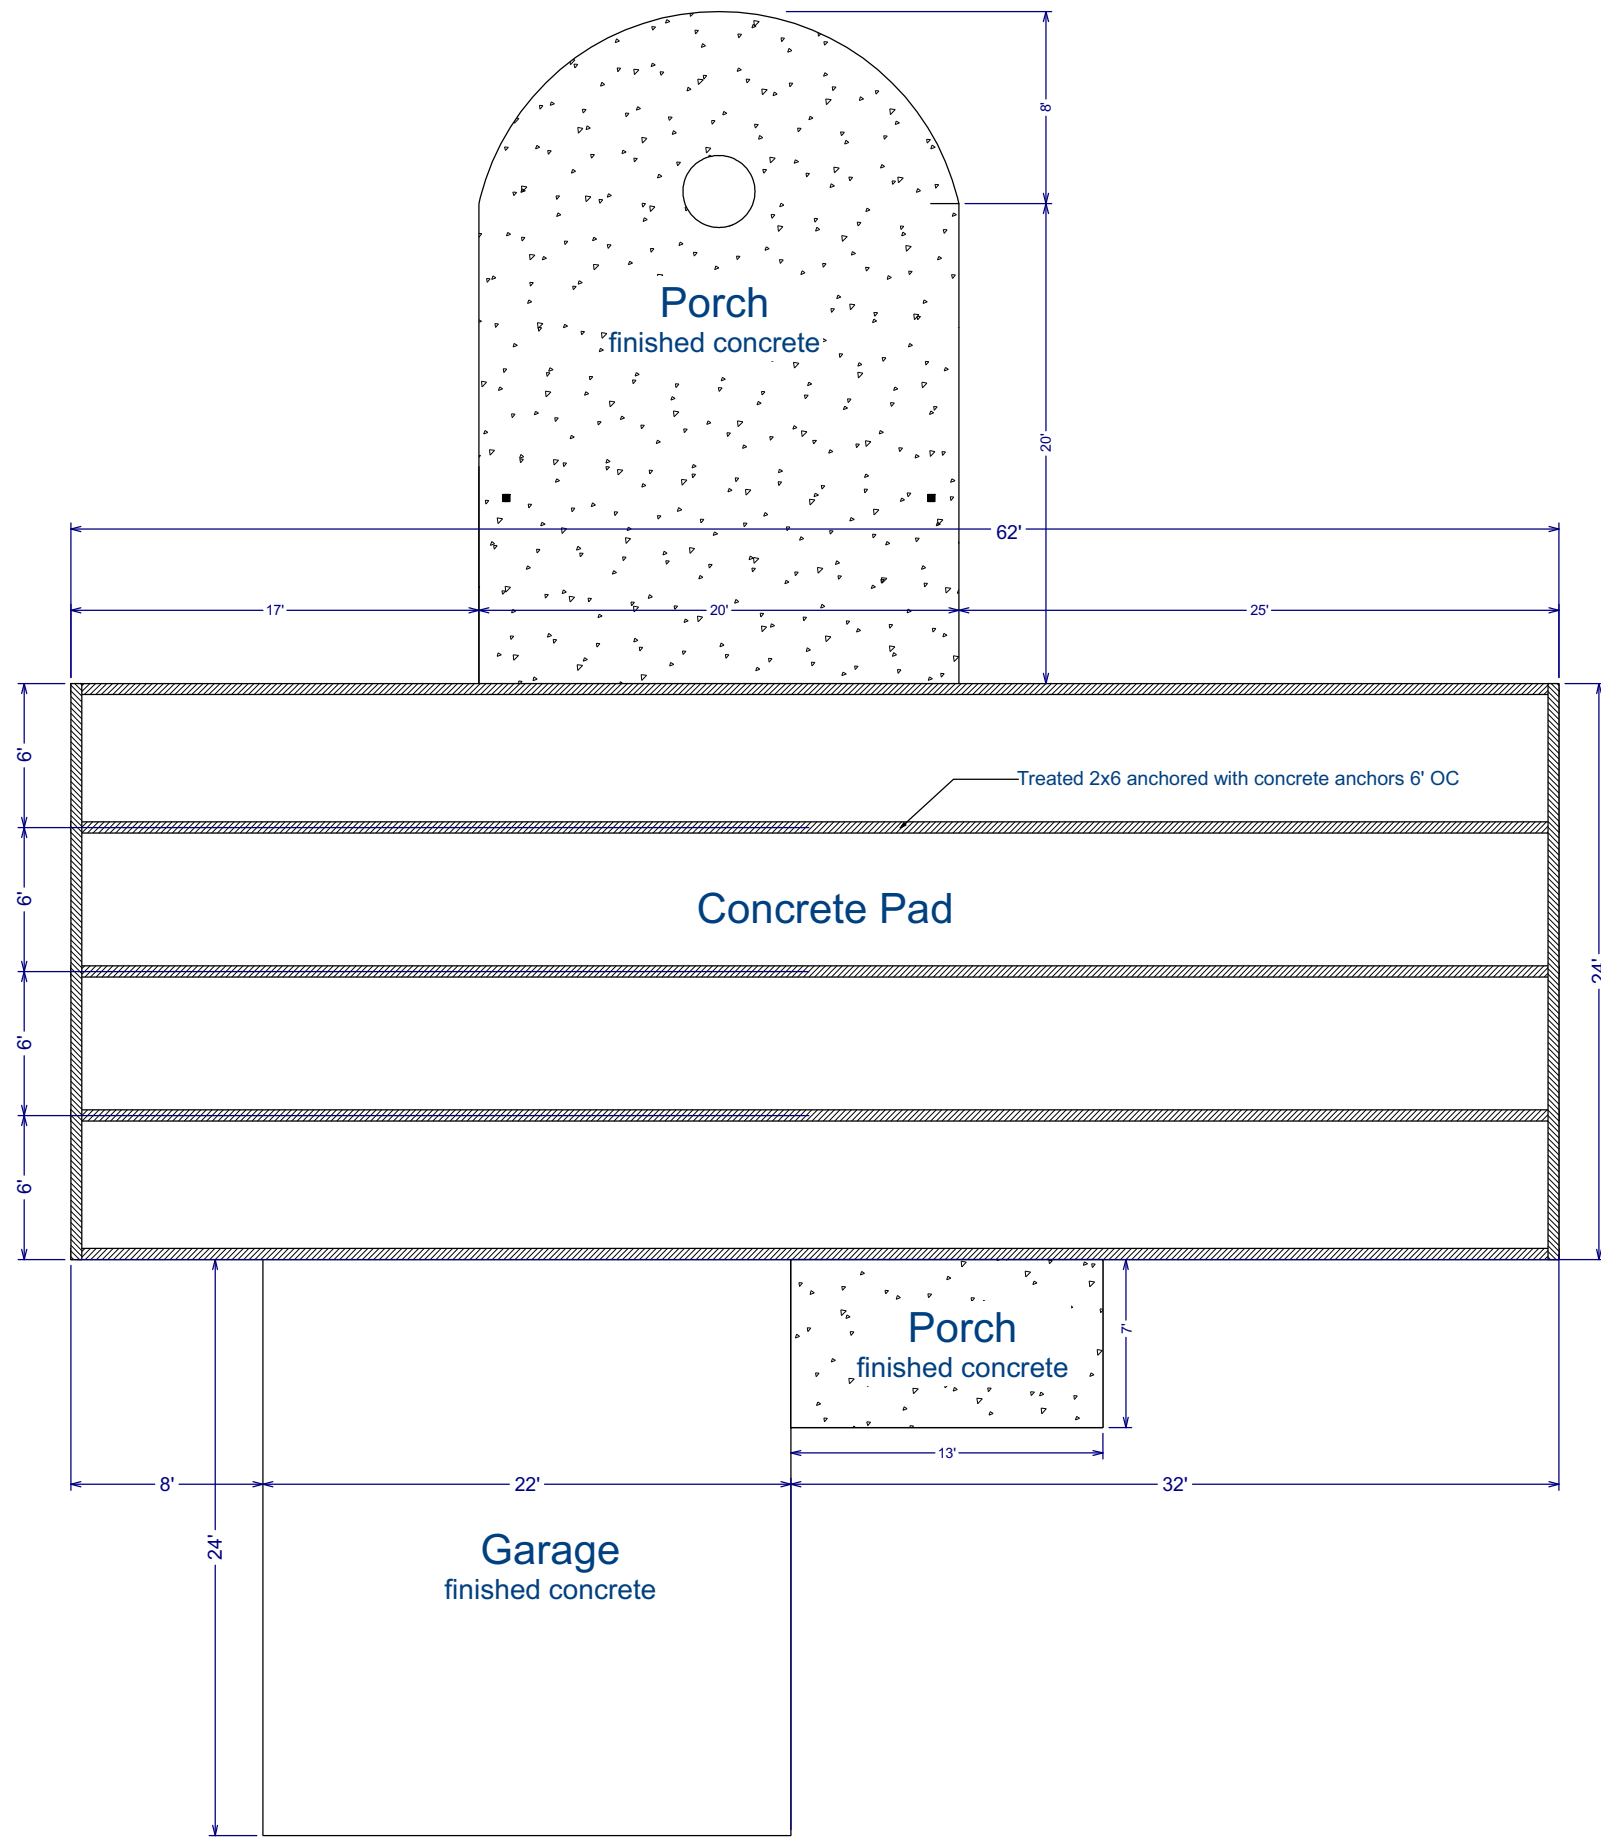

DRAWINGS PROVIDED BY:

PROJECT DESCRIPTION:
**24x62
THREE BED TWO BATH**


SHEET TITLE:

NO.	DESCRIPTION	BY	DATE

SCALE:

DATE:
5/16/2025

K-5

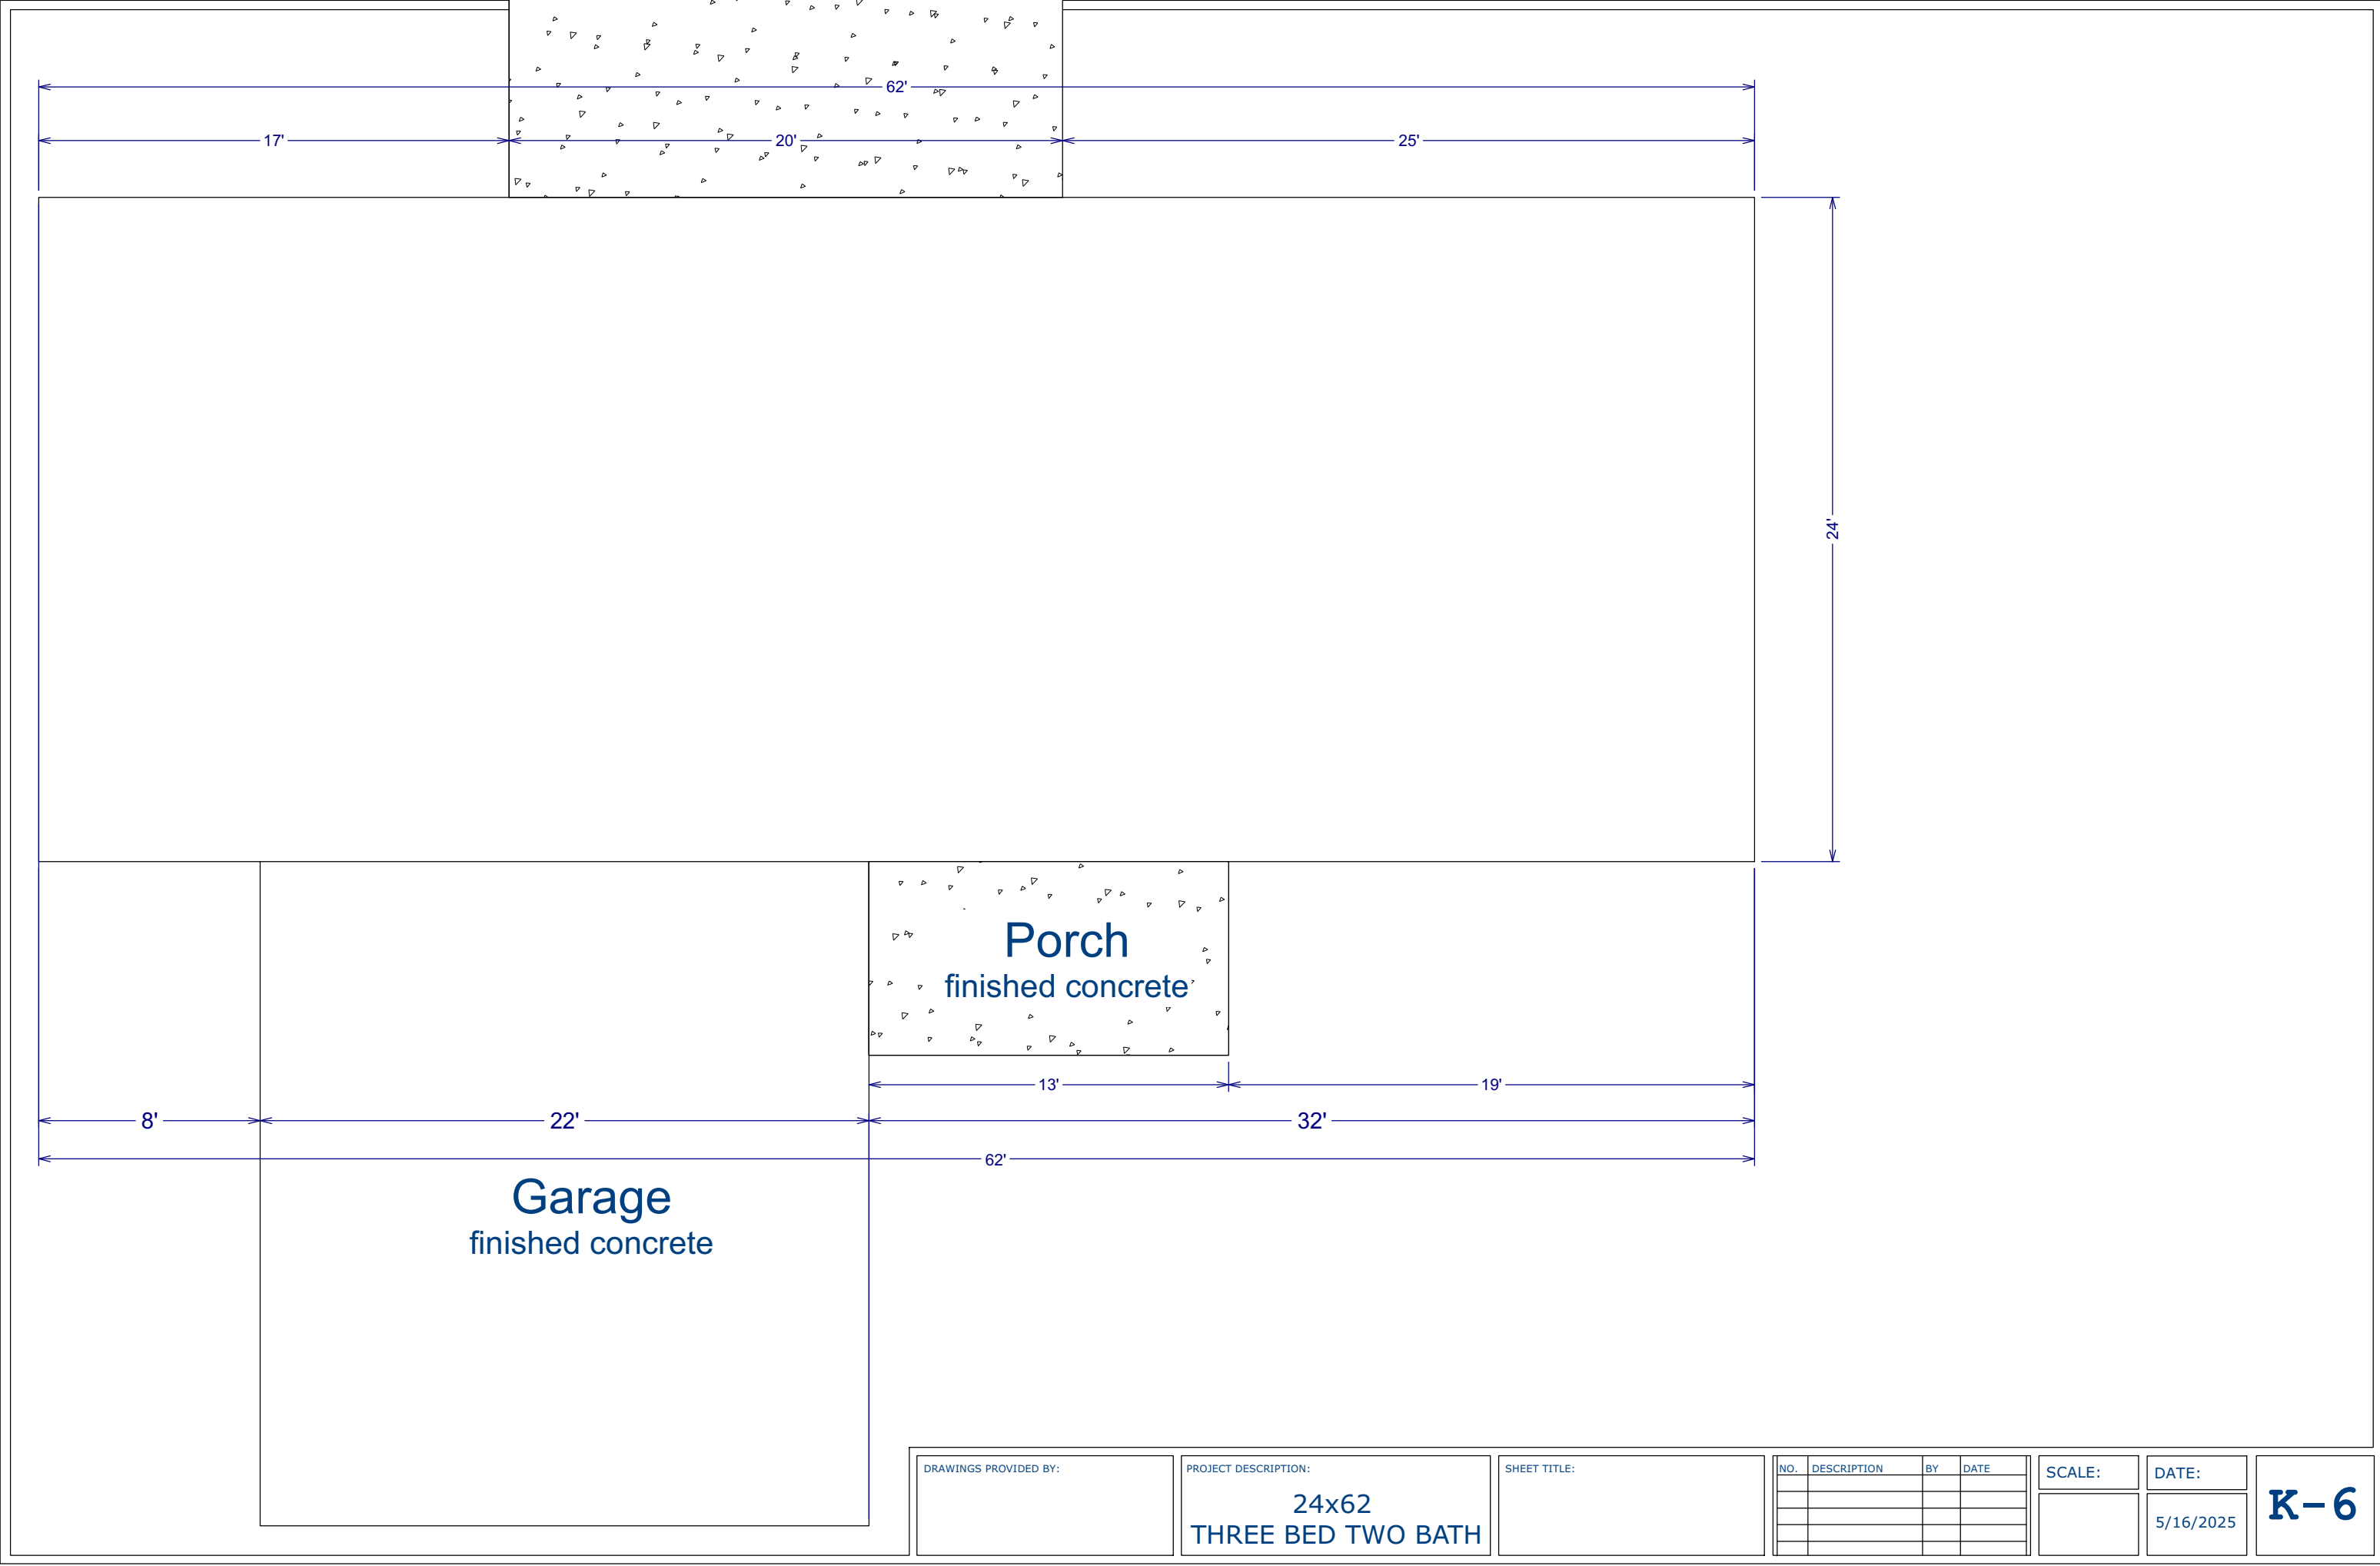

DRAWINGS PROVIDED BY:

PROJECT DESCRIPTION:
24x62
THREE BED TWO BATH

SHEET TITLE:

NO.	DESCRIPTION	BY	DATE

SCALE:

DATE:
5/16/2025

K-6