

2 Story Dixon Model



DRAWINGS PROVIDED BY:

PROJECT DESCRIPTION:

SHEET TITLE:

NO.	DESCRIPTION	BY	DATE

SCALE:

DATE:

2 Story Dixon Model

8/4/2025

K-1



Exterior Elevation Front



Exterior Elevation Right



Exterior Elevation Back



Exterior Elevation Left

DRAWINGS PROVIDED BY:

PROJECT DESCRIPTION:

SHEET TITLE:

NO.	DESCRIPTION	BY	DATE

SCALE:

DATE:


2 Story Dixon Model


Elevations

3/16"=1'

8/4/2025

K-2

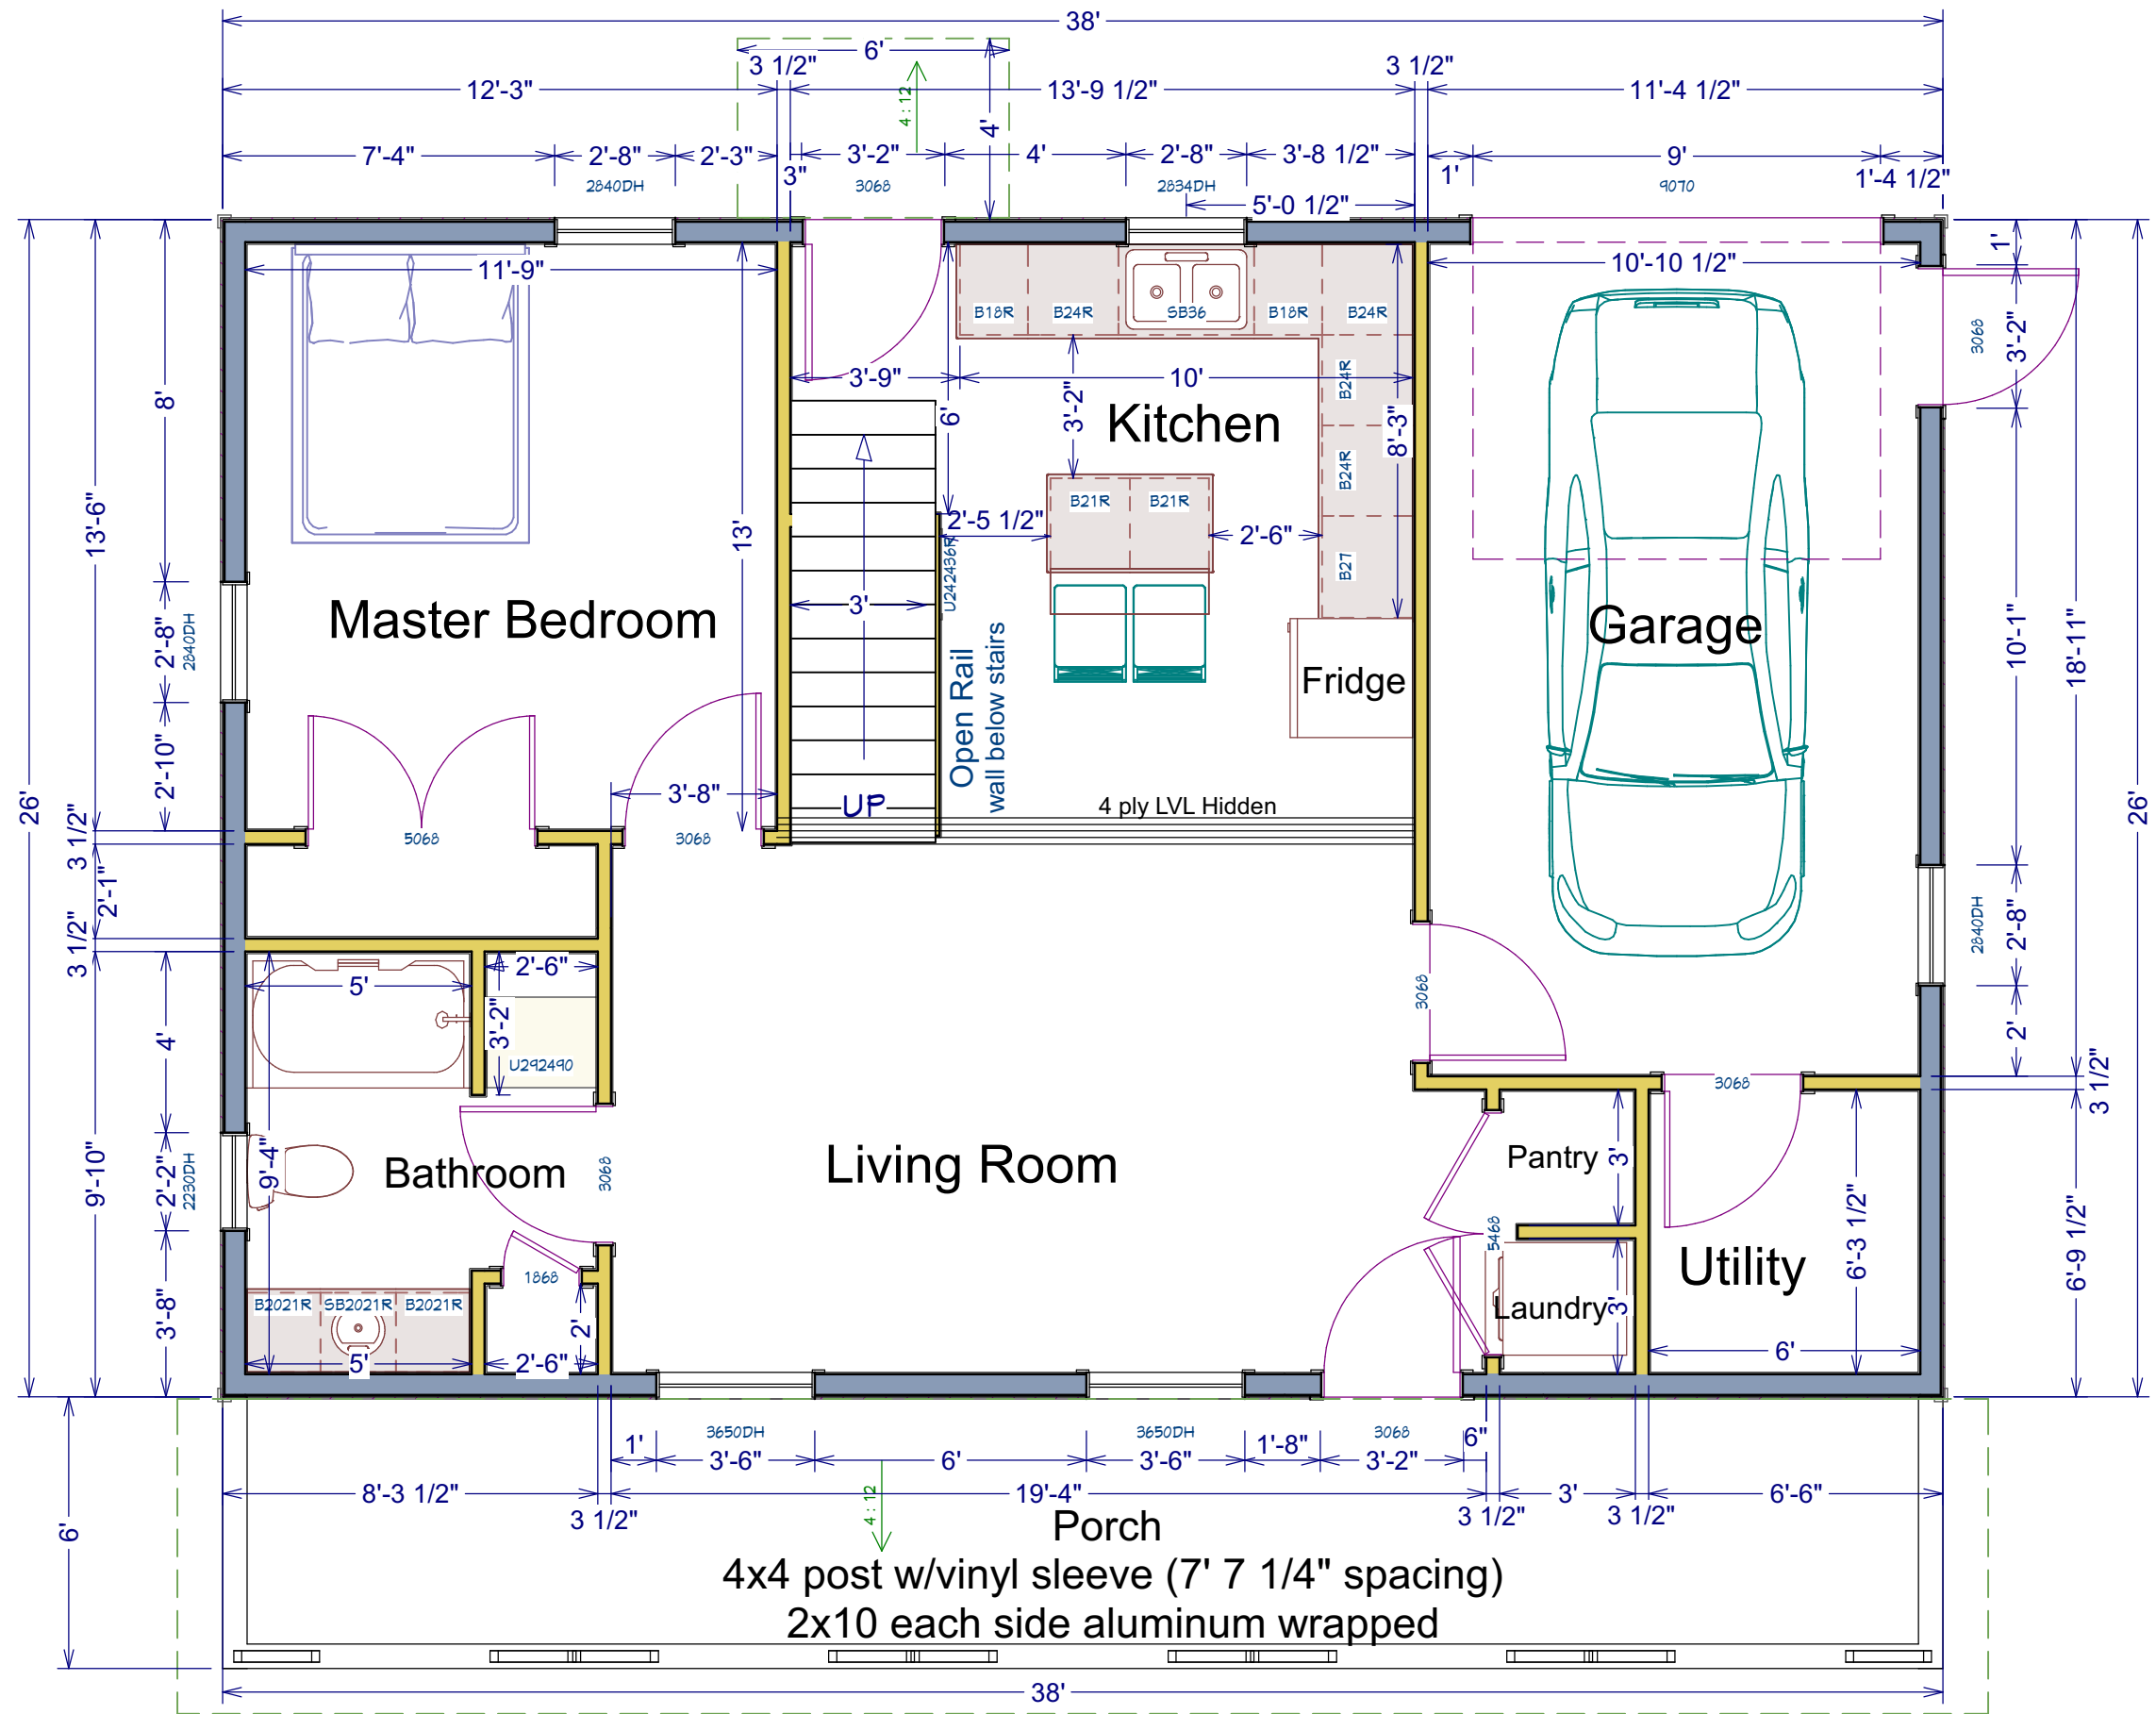

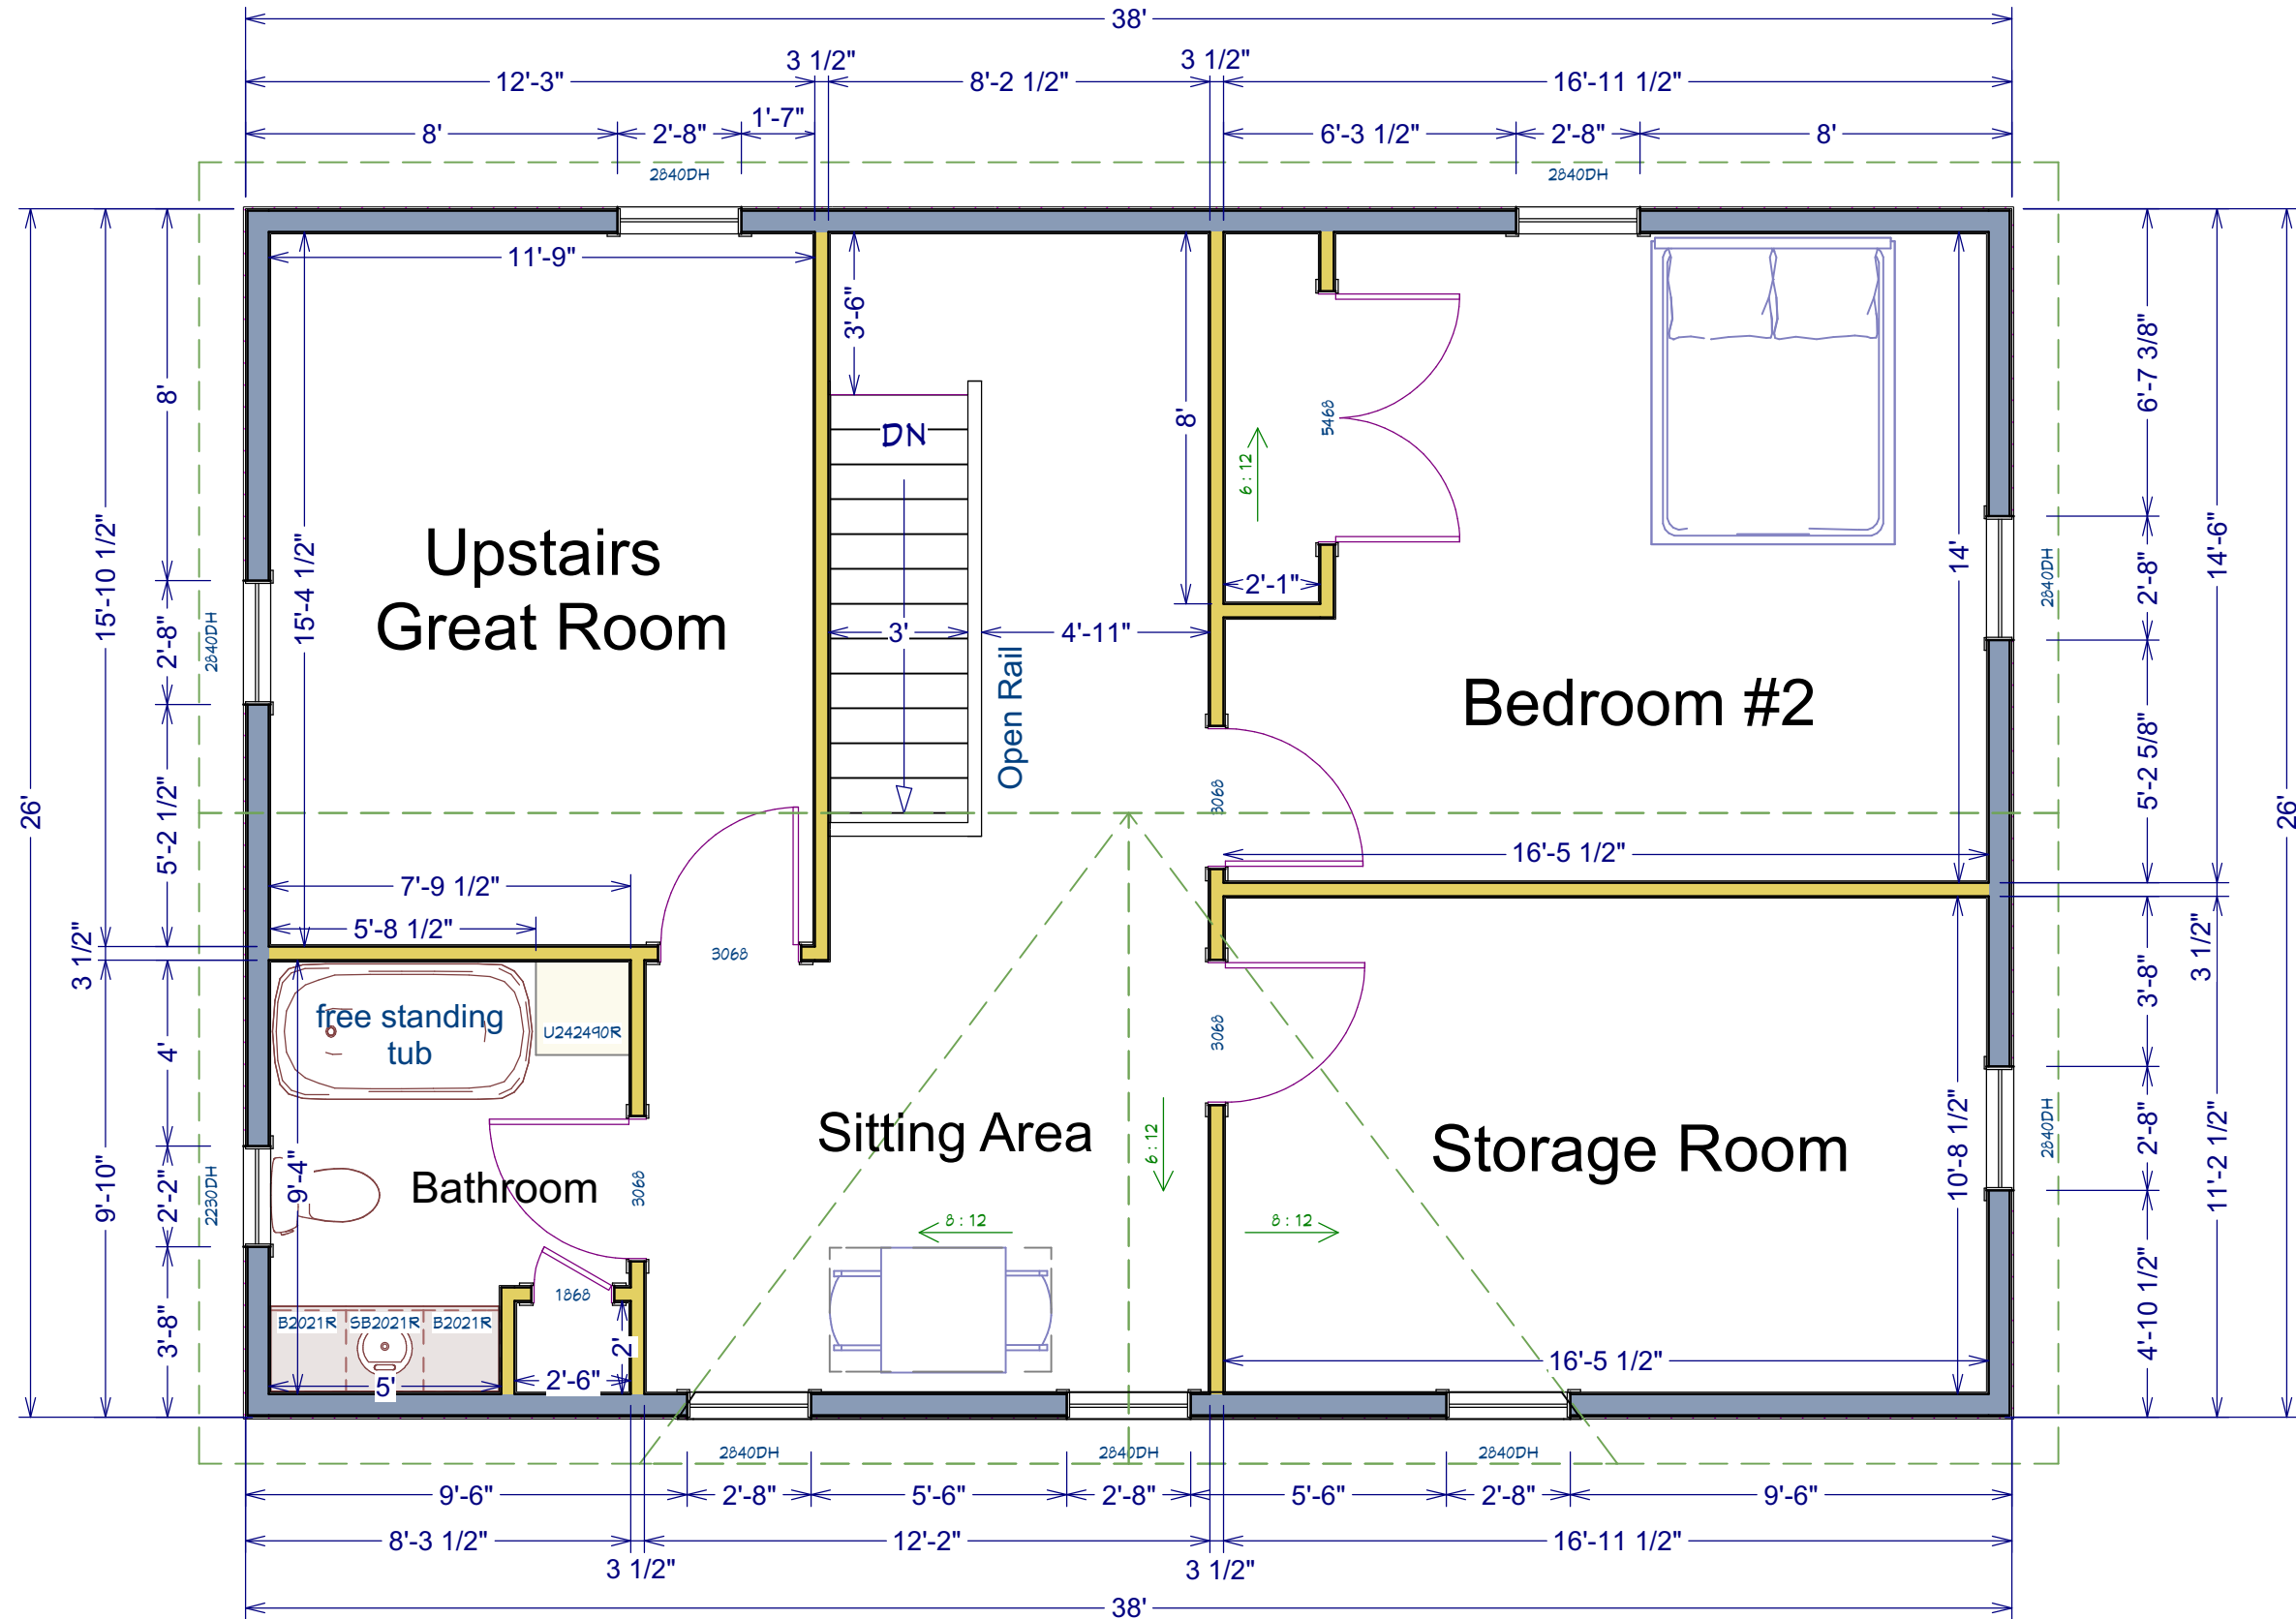

DRAWINGS PROVIDED BY:

PROJECT DESCRIPTION:
2 Story Dixon Model


SHEET TITLE:
2nd Floor

NO.	DESCRIPTION	BY	DATE

SCALE:
1/4"=1'

DATE:
8/4/2025

K-4

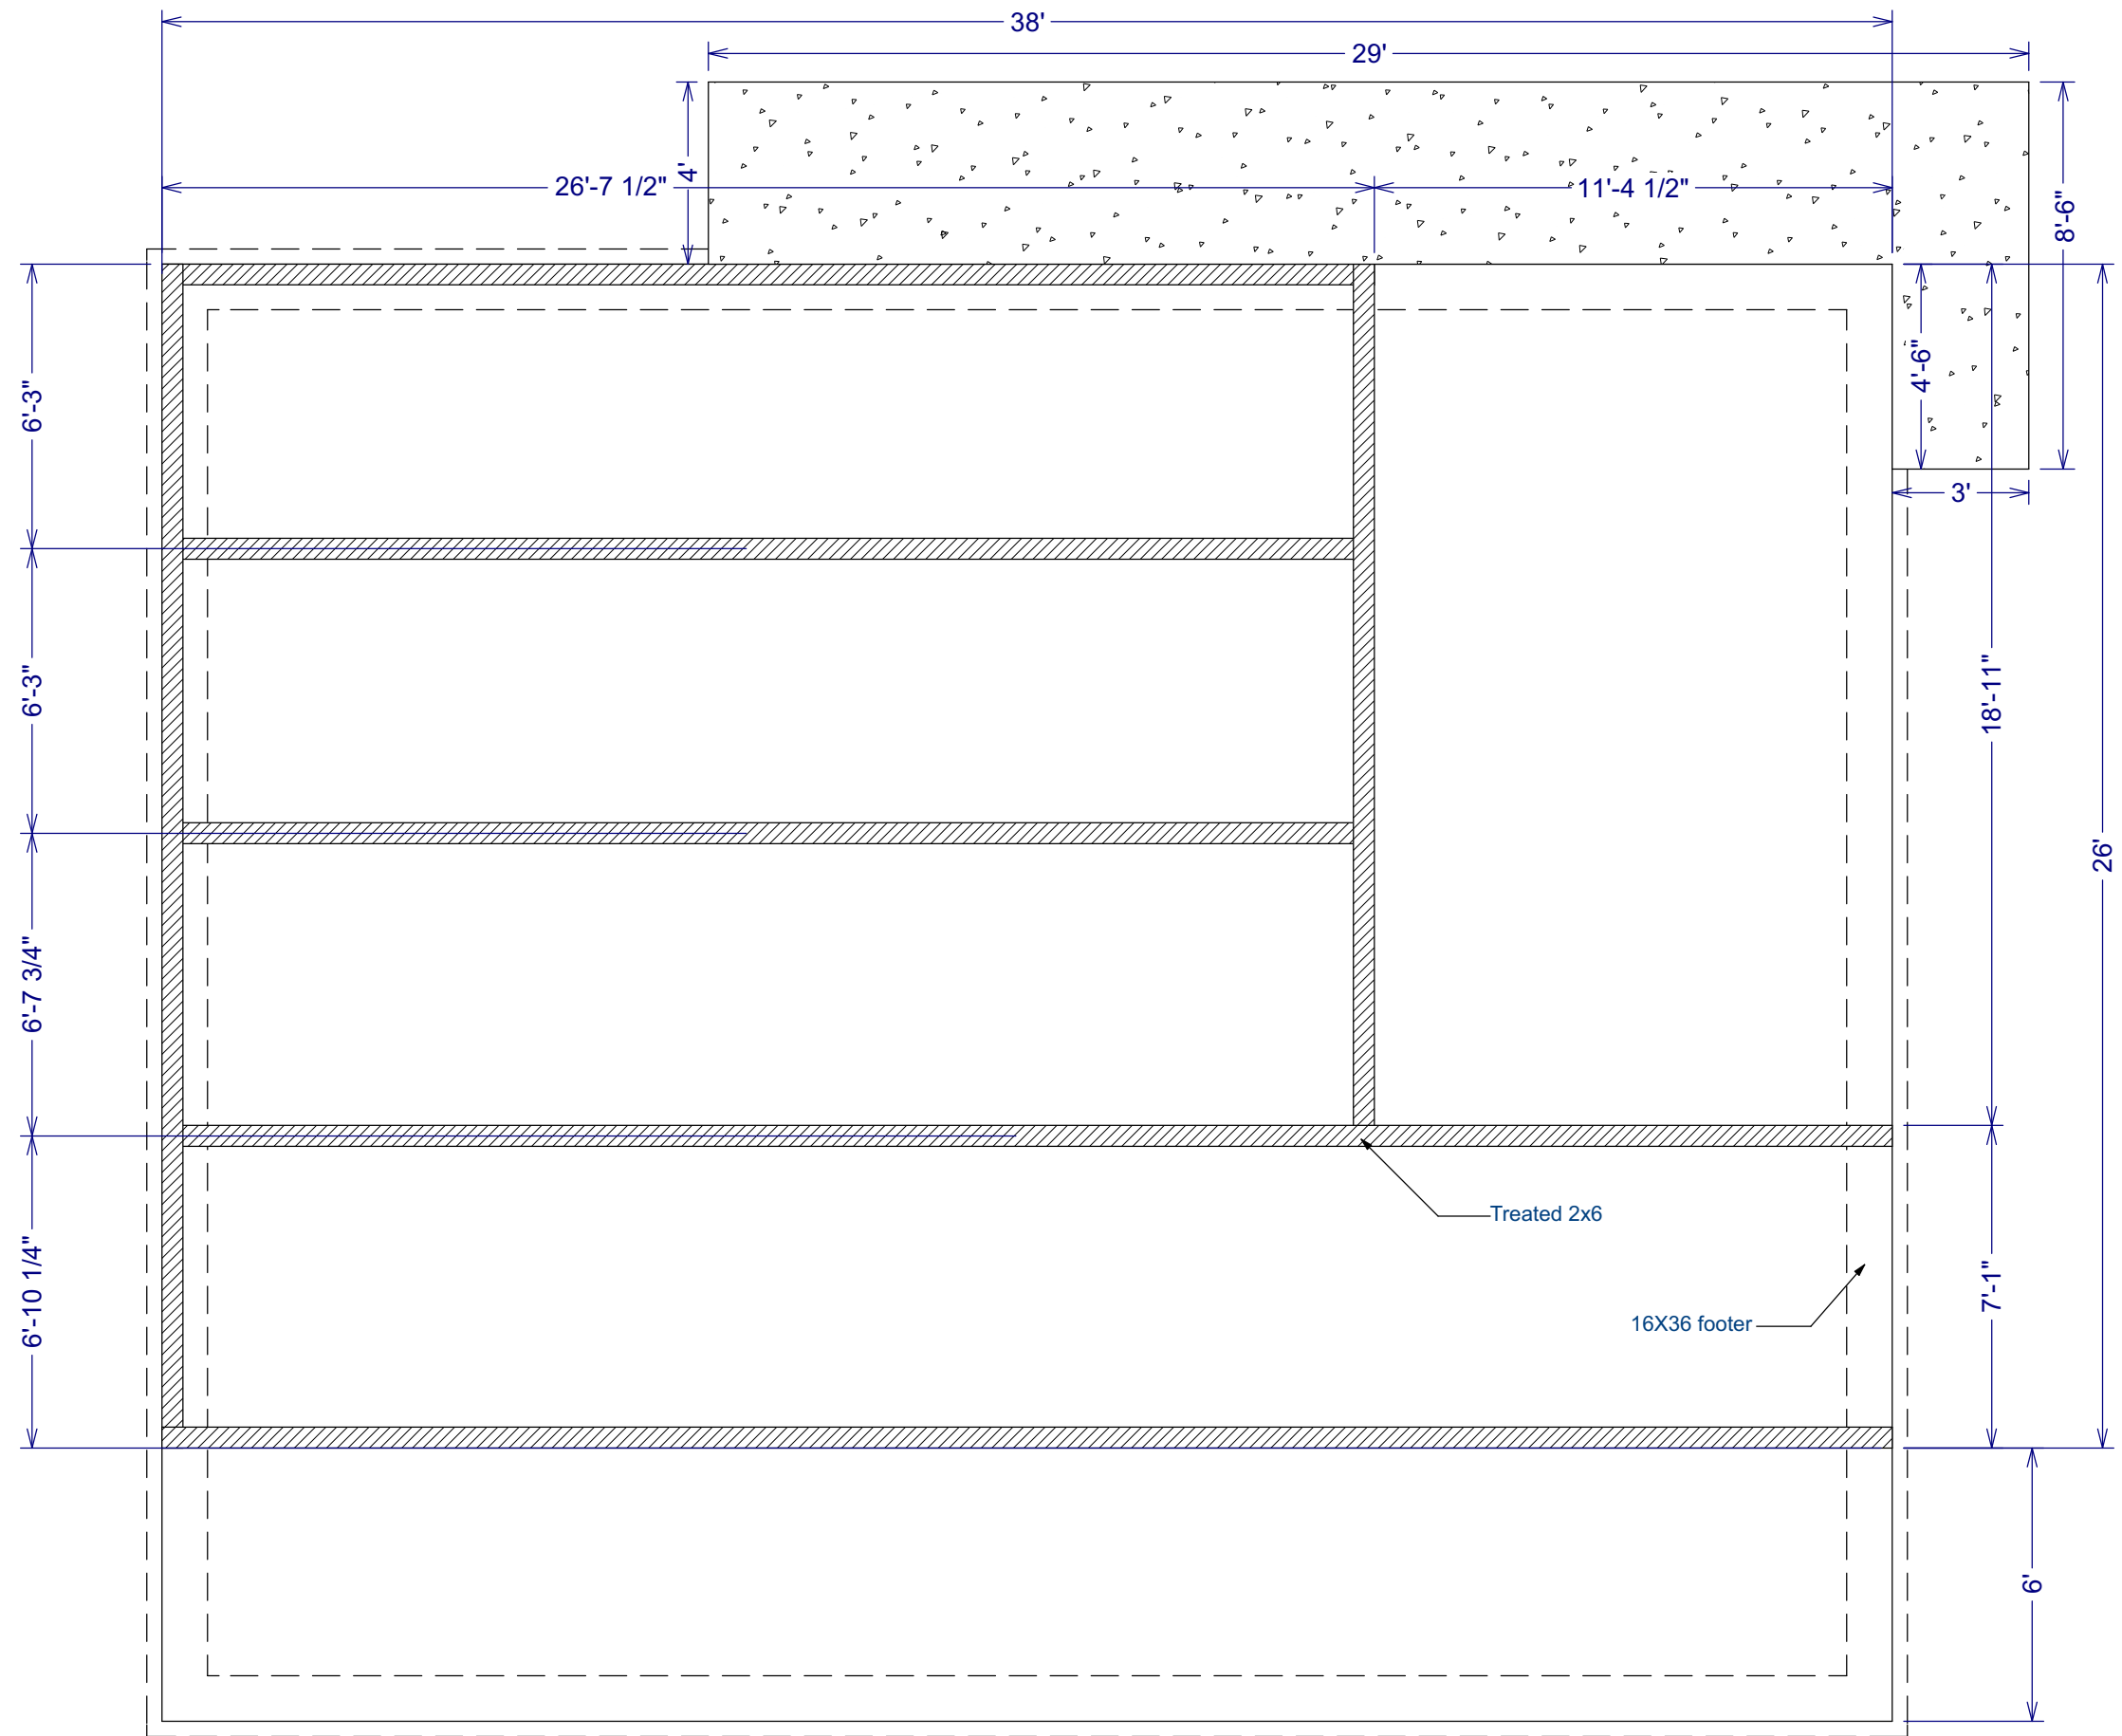

DRAWINGS PROVIDED BY:

PROJECT DESCRIPTION:
2 Story Dixon Model

SHEET TITLE:
Foundation Plan

NO.	DESCRIPTION	BY	DATE

SCALE:
1/4"=1'

DATE:
8/4/2025

K-5



										DRAWINGS PROVIDED BY:	PROJECT DESCRIPTION: 2 Story Dixon Model	SHEET TITLE:	<table><tr><th>NO.</th><th>DESCRIPTION</th><th>BY</th><th>DATE</th></tr><tr><td></td><td></td><td></td><td></td></tr><tr><td></td><td></td><td></td><td></td></tr><tr><td></td><td></td><td></td><td></td></tr><tr><td></td><td></td><td></td><td></td></tr><tr><td></td><td></td><td></td><td></td></tr></table>				NO.	DESCRIPTION	BY	DATE																					SCALE:	DATE: 8/4/2025	K-7
NO.	DESCRIPTION	BY	DATE	