

# Wooster Development


## 1480 SQ FT




DRAWINGS PROVIDED BY:	PROJECT DESCRIPTION: Wooster Development 1906 West Highland Ave Wooster OH 44691	SHEET TITLE:	NO.	DESCRIPTION	BY	DATE	SCALE:	DATE:	K-1
								3/8/2025	




Exterior Elevation Front 2

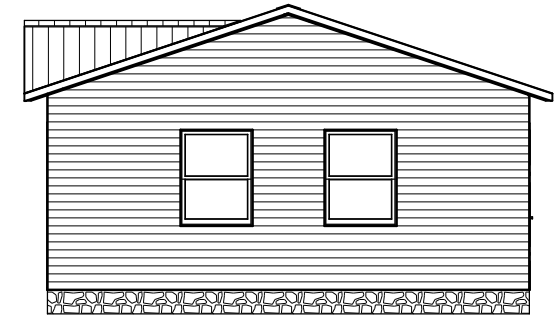

Exterior Elevation Right 2

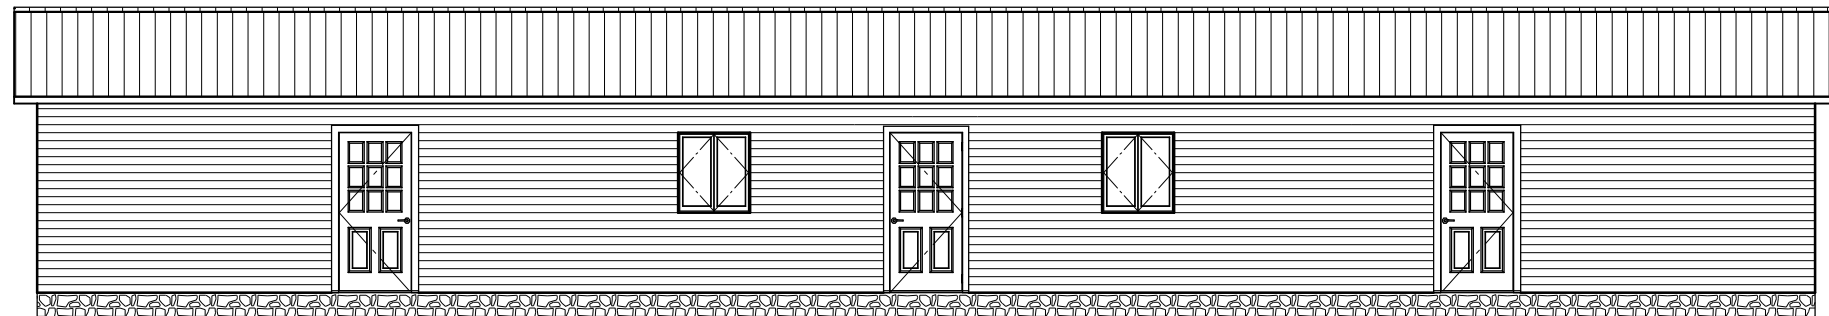


Exterior Elevation Back 2

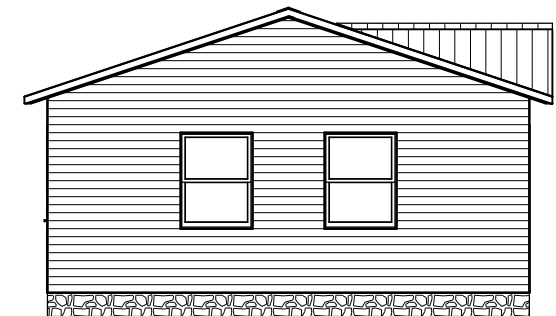

Exterior Elevation Left 2

DRAWINGS PROVIDED BY:		PROJECT DESCRIPTION: Wooster Development 1906 West Highland Ave Wooster OH 44691		SHEET TITLE: Elevations		NO. DESCRIPTION BY DATE		SCALE:		DATE: 3/8/2025		K-2

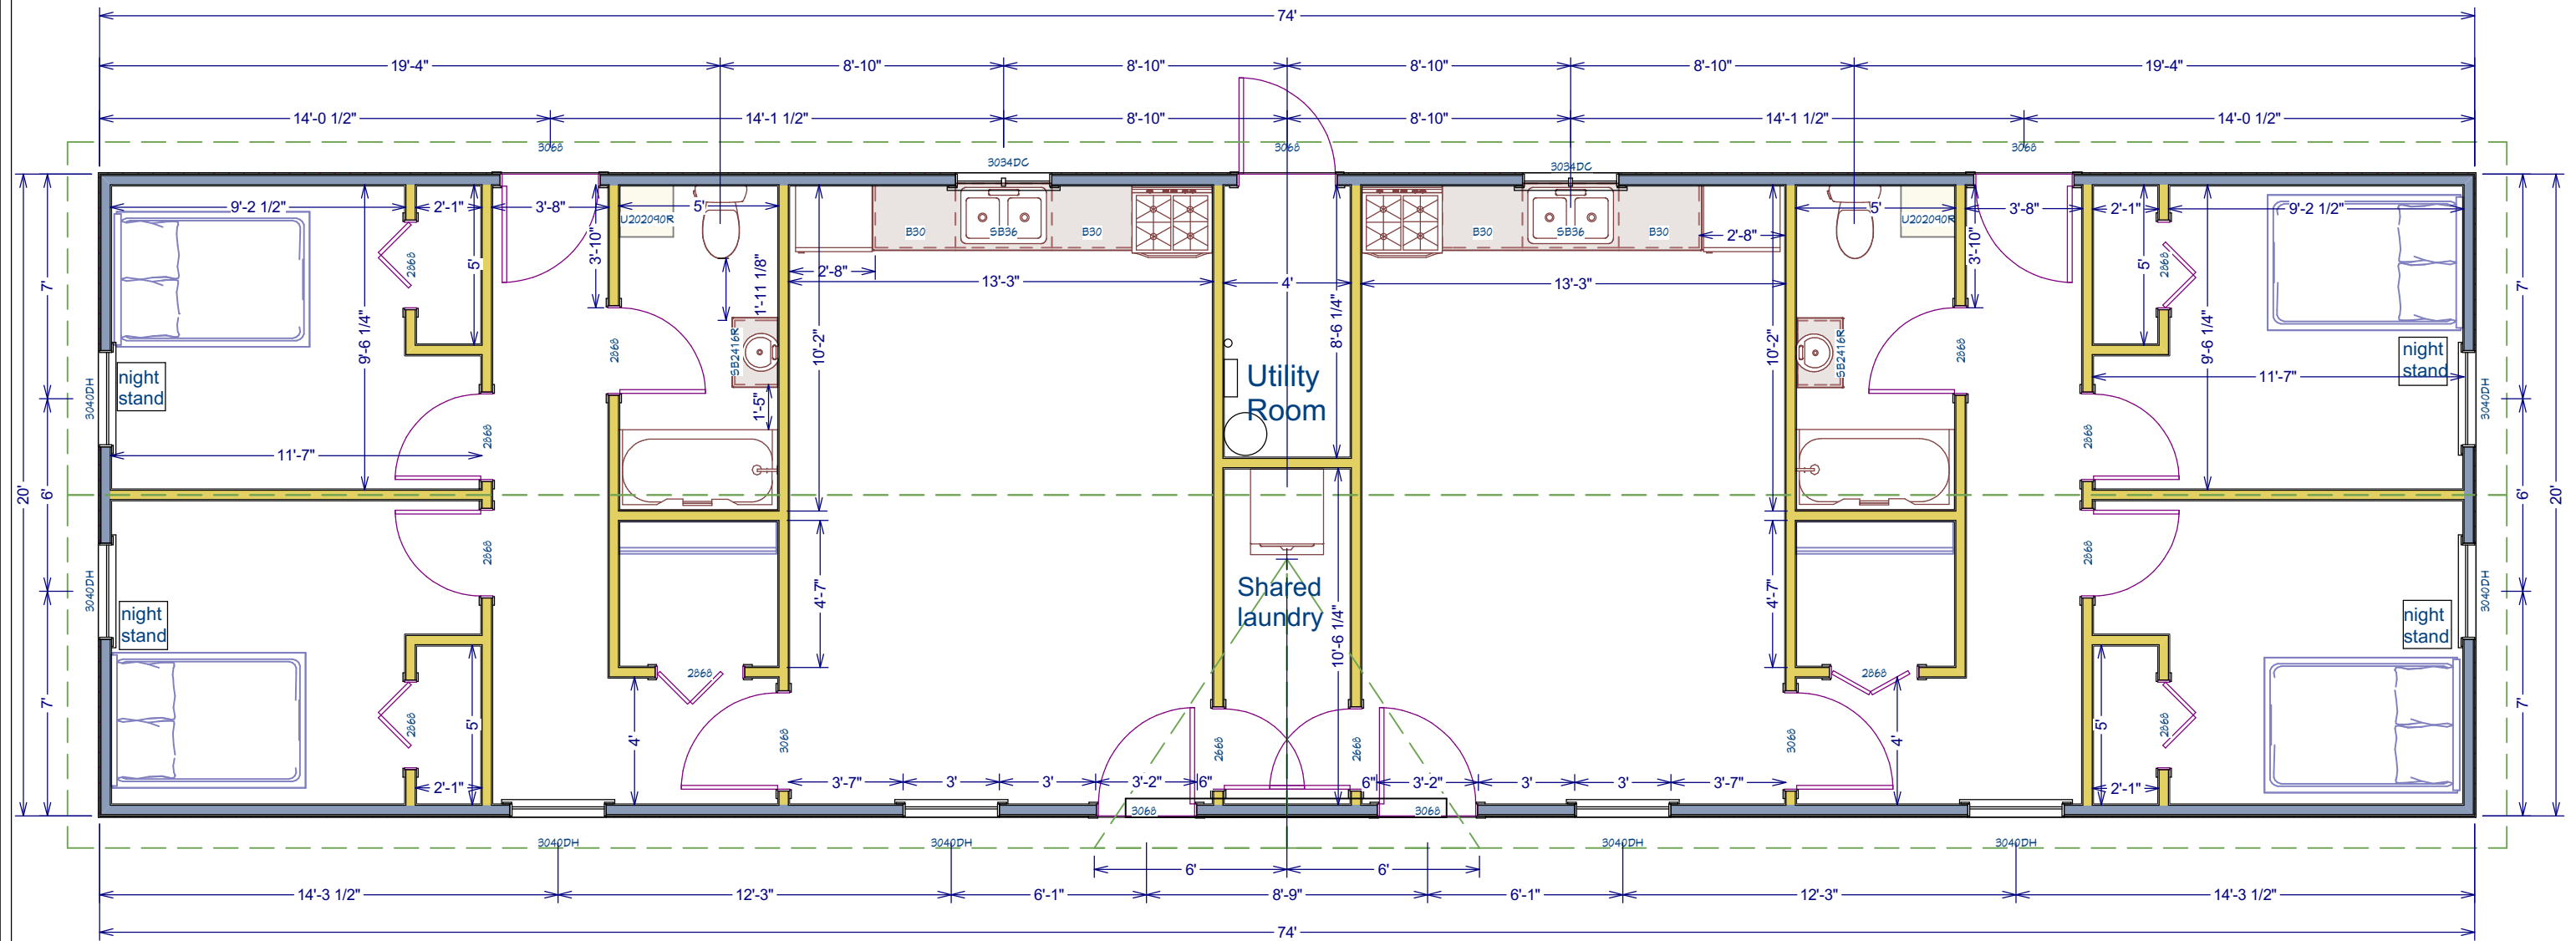

DRAWINGS PROVIDED BY:

PROJECT DESCRIPTION:  
**Wooster Development**  
 1906 West Highland Ave  
 Wooster OH 44691


SHEET TITLE:  
**1st Floor**

NO.	DESCRIPTION	BY	DATE

SCALE:

DATE:  
 3/8/2025

**K-3**

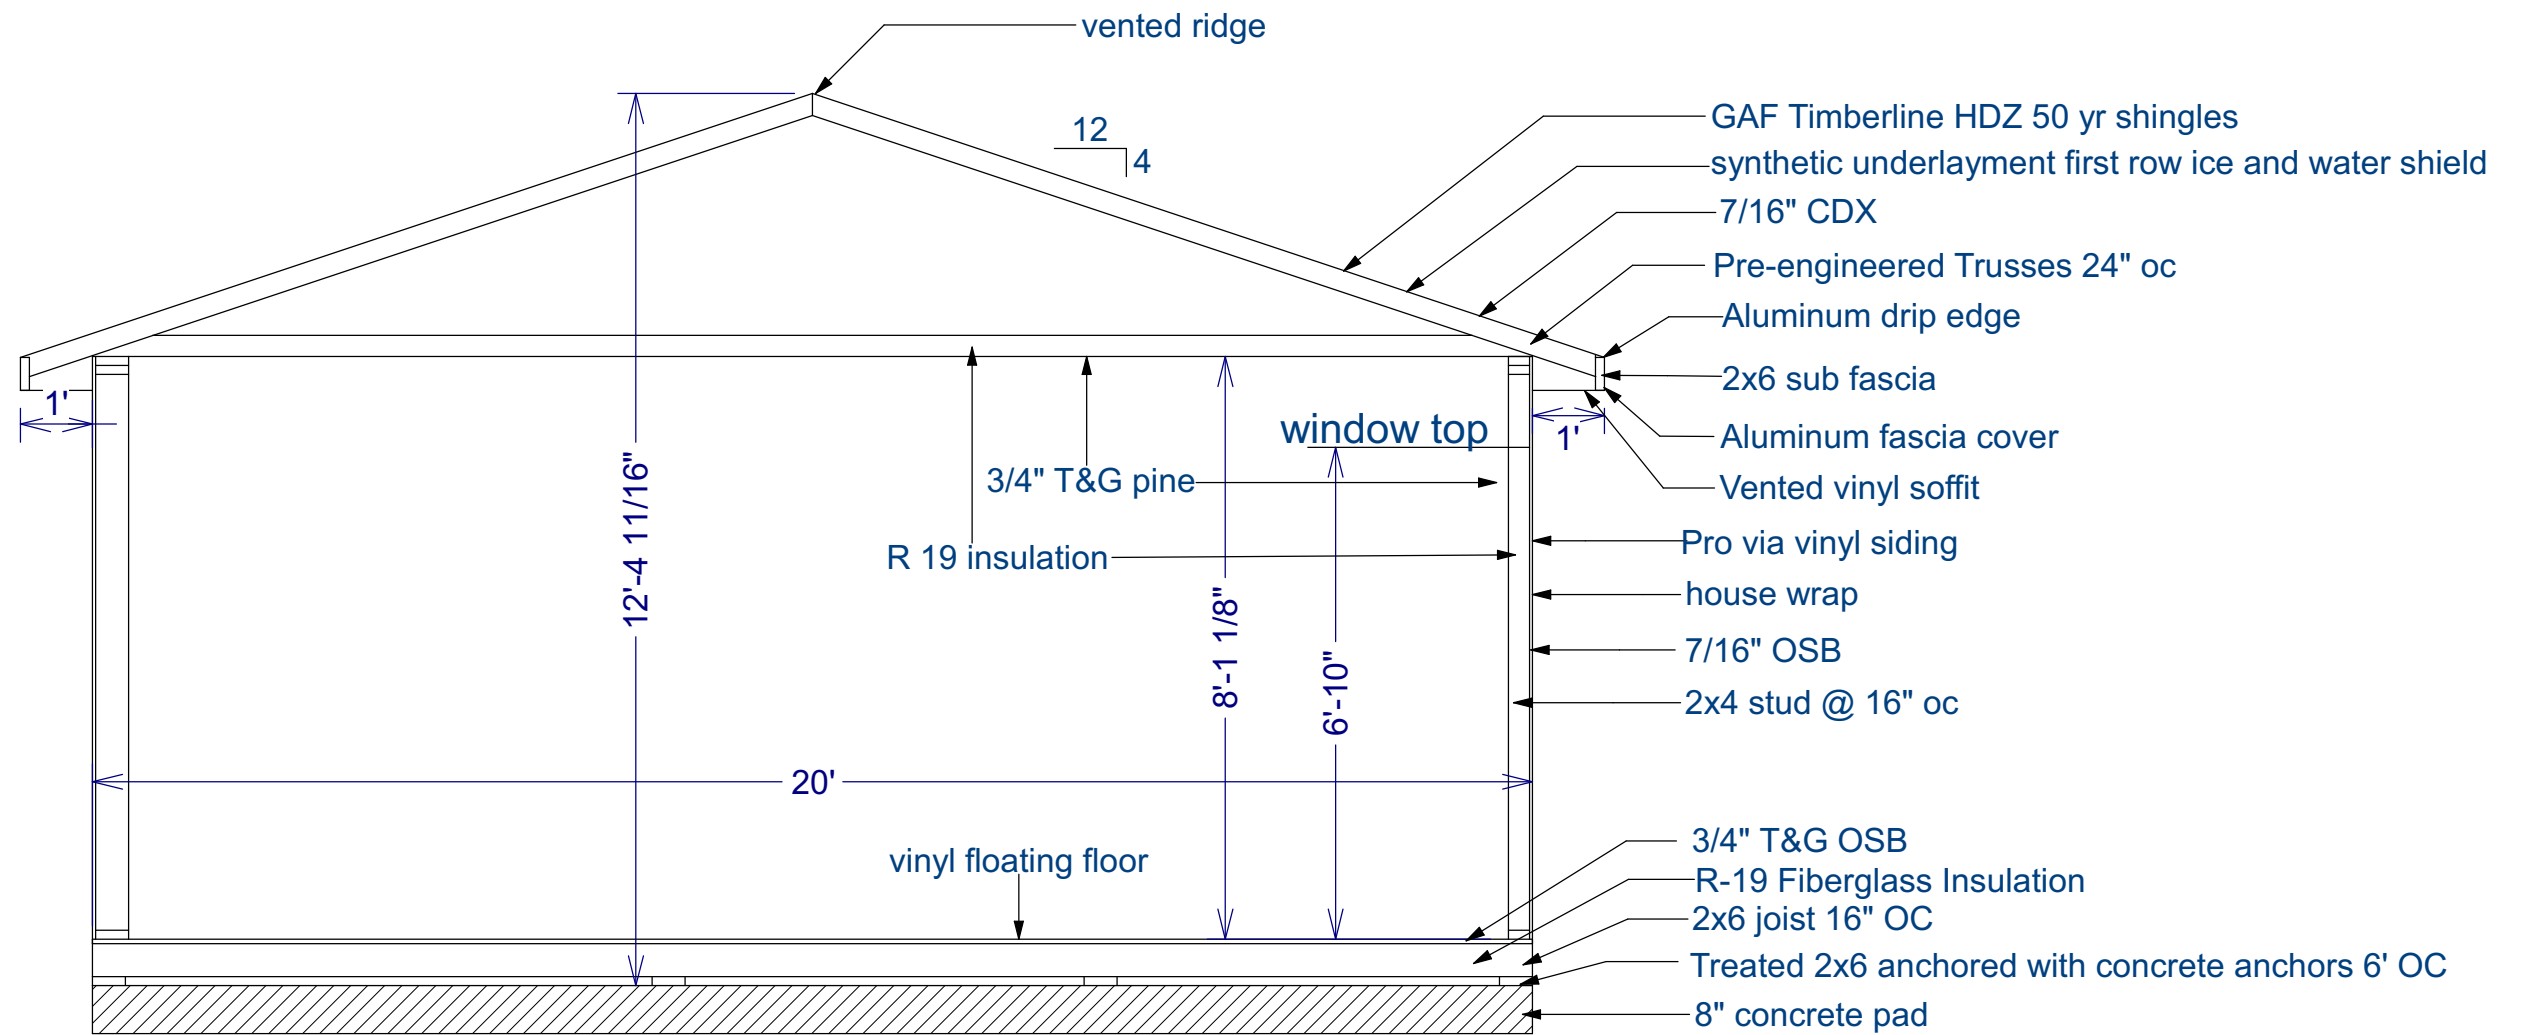

DRAWINGS PROVIDED BY:

PROJECT DESCRIPTION:  
**Wooster Development**  
 1906 West Highland Ave  
 Wooster OH 44691


SHEET TITLE:  
**Cross Section**

NO.	DESCRIPTION	BY	DATE

SCALE:

DATE:  
 3/8/2025

**K-4**

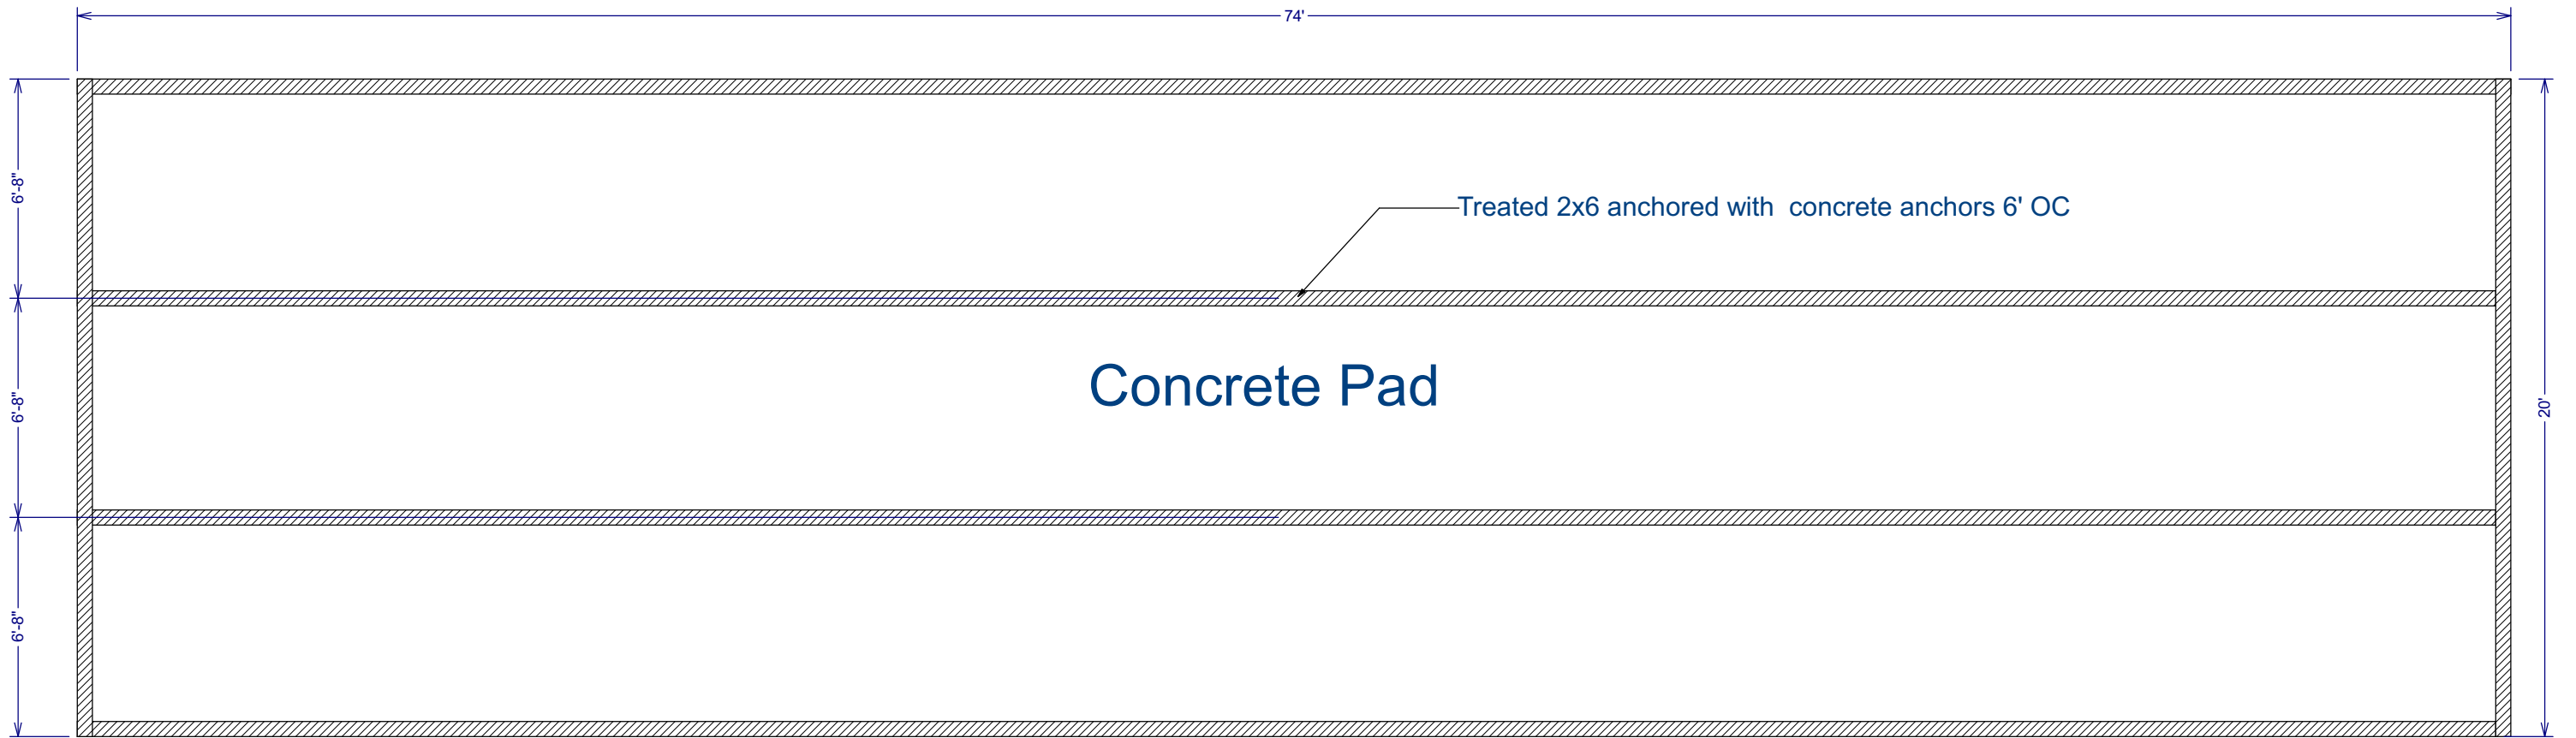

DRAWINGS PROVIDED BY:

PROJECT DESCRIPTION:  
**Wooster Development**  
 1906 West Highland Ave  
 Wooster OH 44691

SHEET TITLE:  
**Concrete Pad**

NO.	DESCRIPTION	BY	DATE

SCALE:

DATE:  
 3/8/2025

**K-5**