


LIVING AREA
810 sq ft

| | | | | | | | | | | |
|-----------------------|--|-------------------------|--|--------------|--|-------------------------|--|-----------|-----------|-----|
| DRAWINGS PROVIDED BY: | | PROJECT DESCRIPTION: | | SHEET TITLE: | | NO. DESCRIPTION BY DATE | | SCALE: | DATE: | K-3 |
| | | 15X54 2 bedroom unit | | 1st Floor | | | | 1/4" = 1' | 7/26/2024 | |
| | | | | | | | | | | |

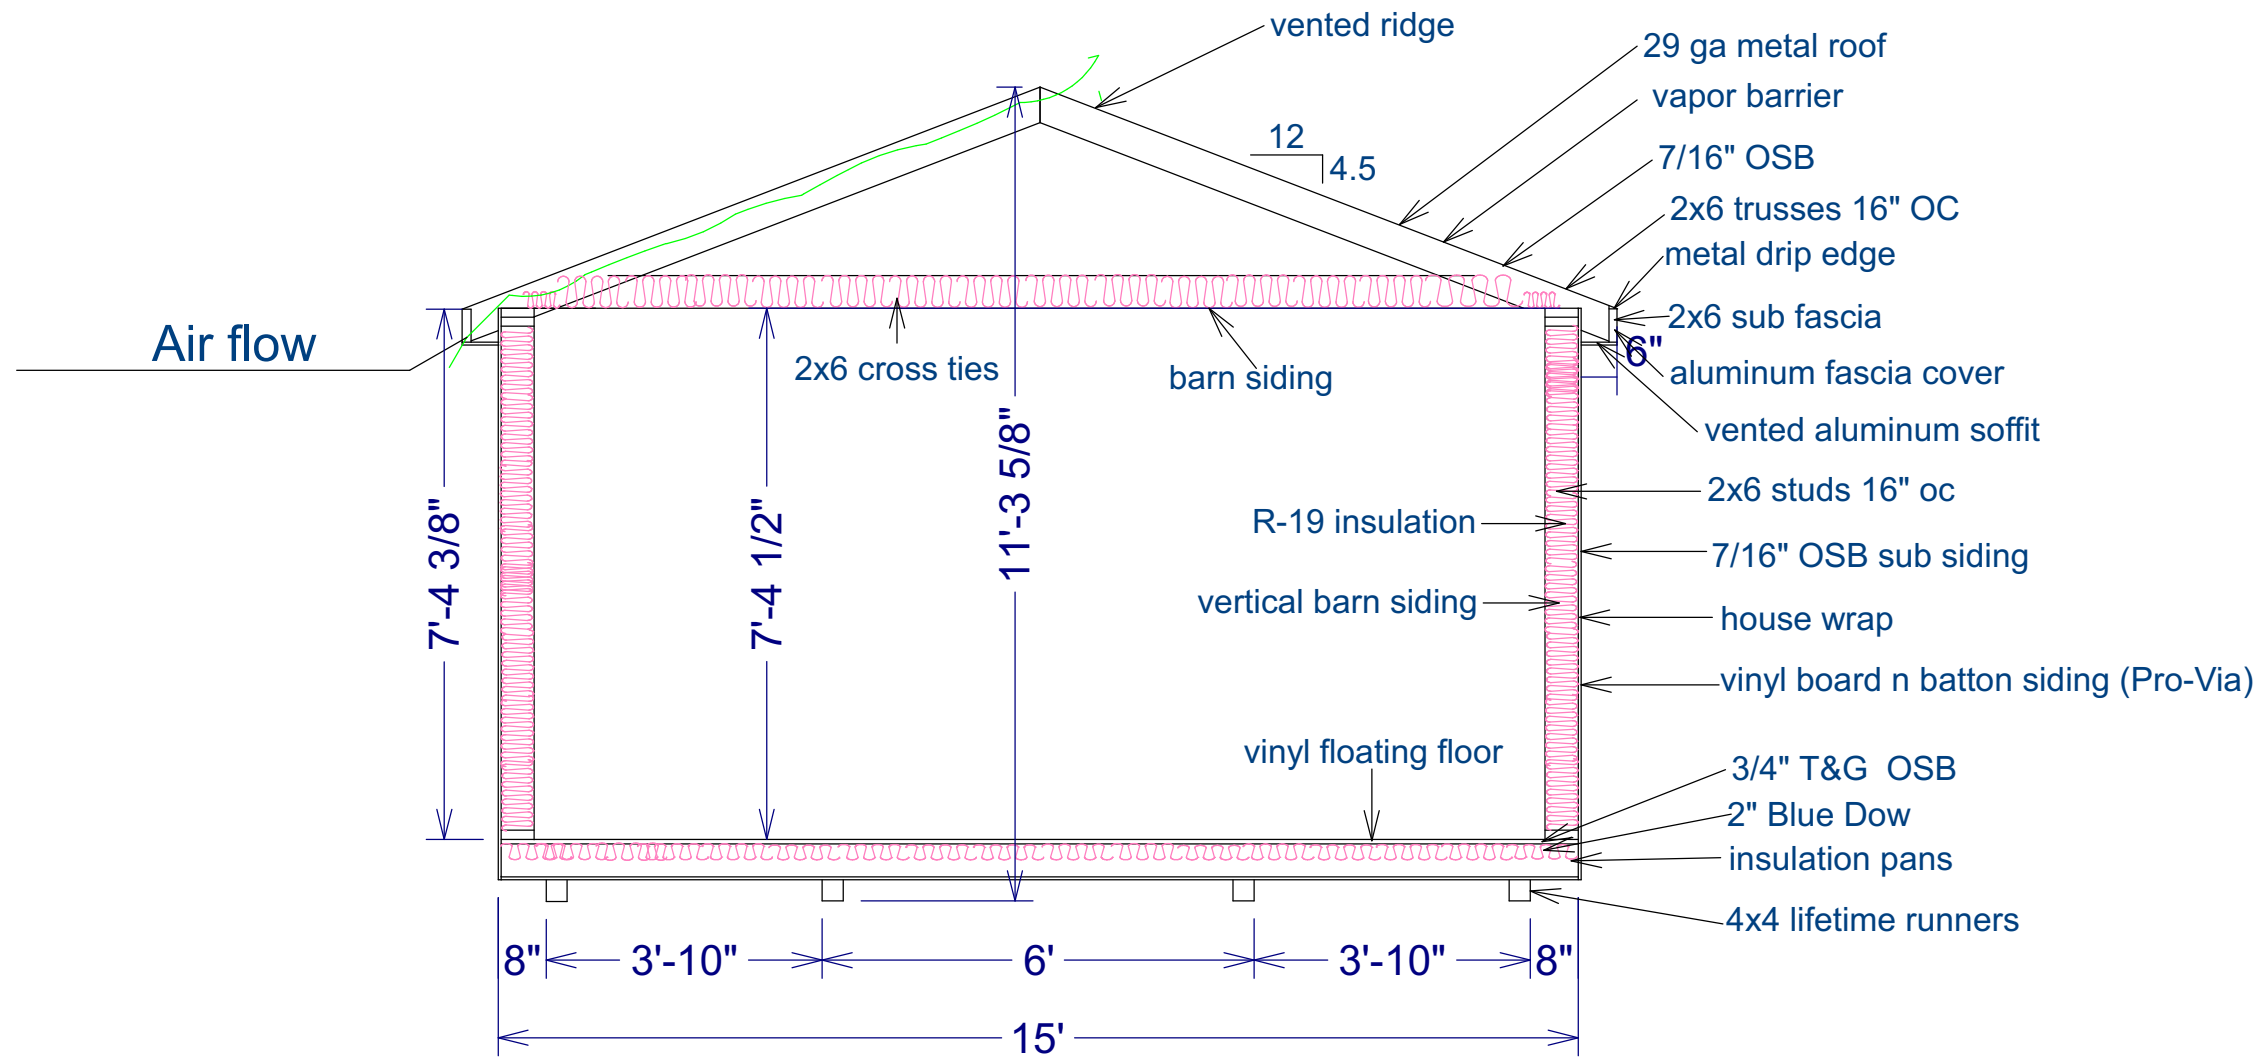

DRAWINGS PROVIDED BY:

PROJECT DESCRIPTION:
 15X54
 2 bedroom unit


SHEET TITLE:
 Cross Section

| NO. | DESCRIPTION | BY | DATE |
|-----|-------------|----|------|
| | | | |
| | | | |
| | | | |

SCALE:
 3/8" = 1'

DATE:
 7/26/2024

K-4

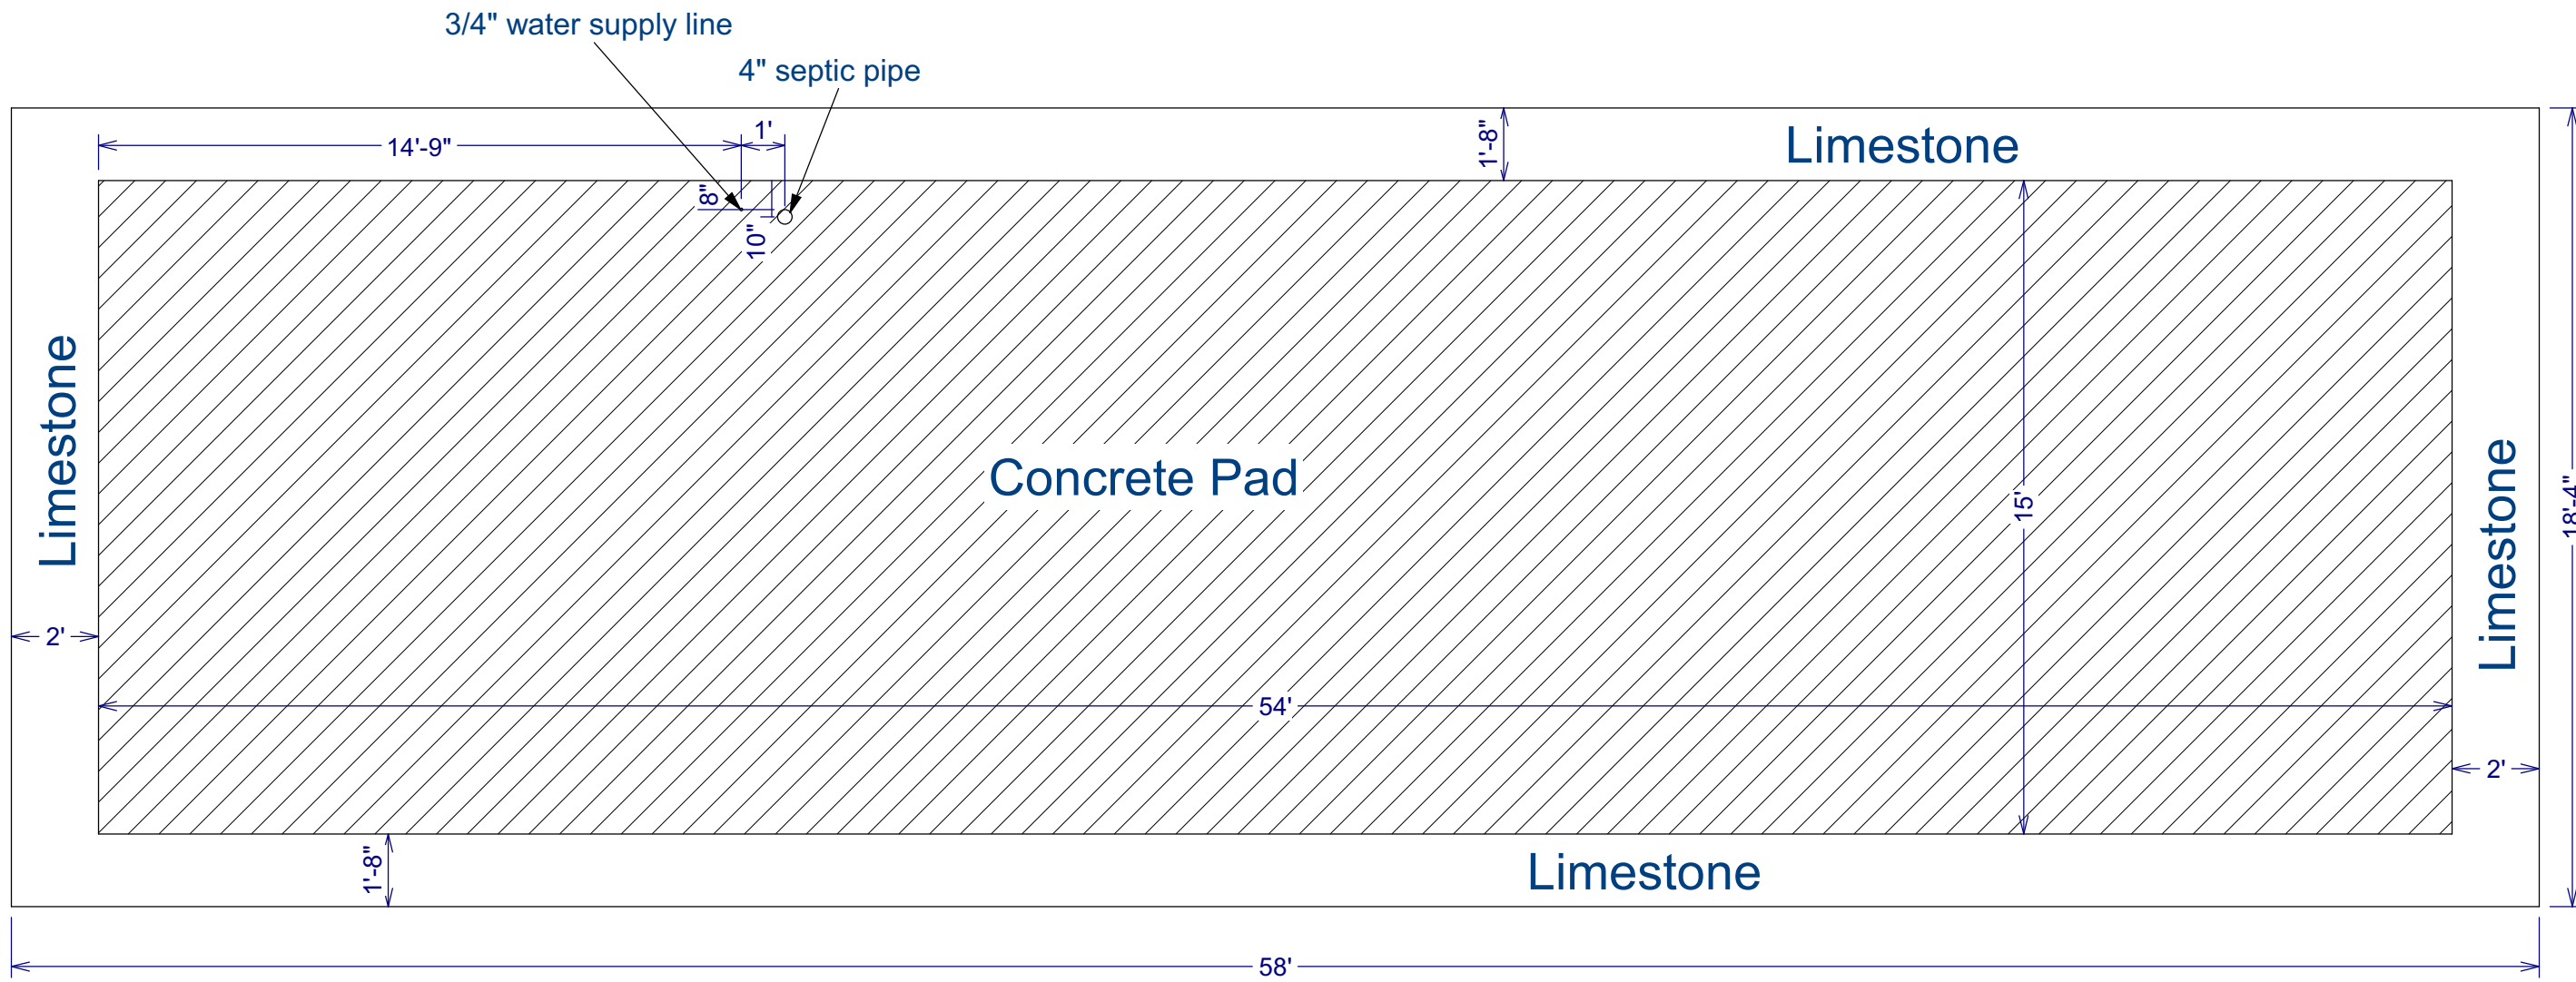

DRAWINGS PROVIDED BY:

PROJECT DESCRIPTION:
15X54
2 bedroom unit

SHEET TITLE:
Pad Layout

| NO. | DESCRIPTION | BY | DATE |
|-----|-------------|----|------|
| | | | |
| | | | |
| | | | |

SCALE:
1/4" = 1'

DATE:
7/26/2024

K-5