




15X54 TWO BEDROOM UNIT **810 SQ FT**

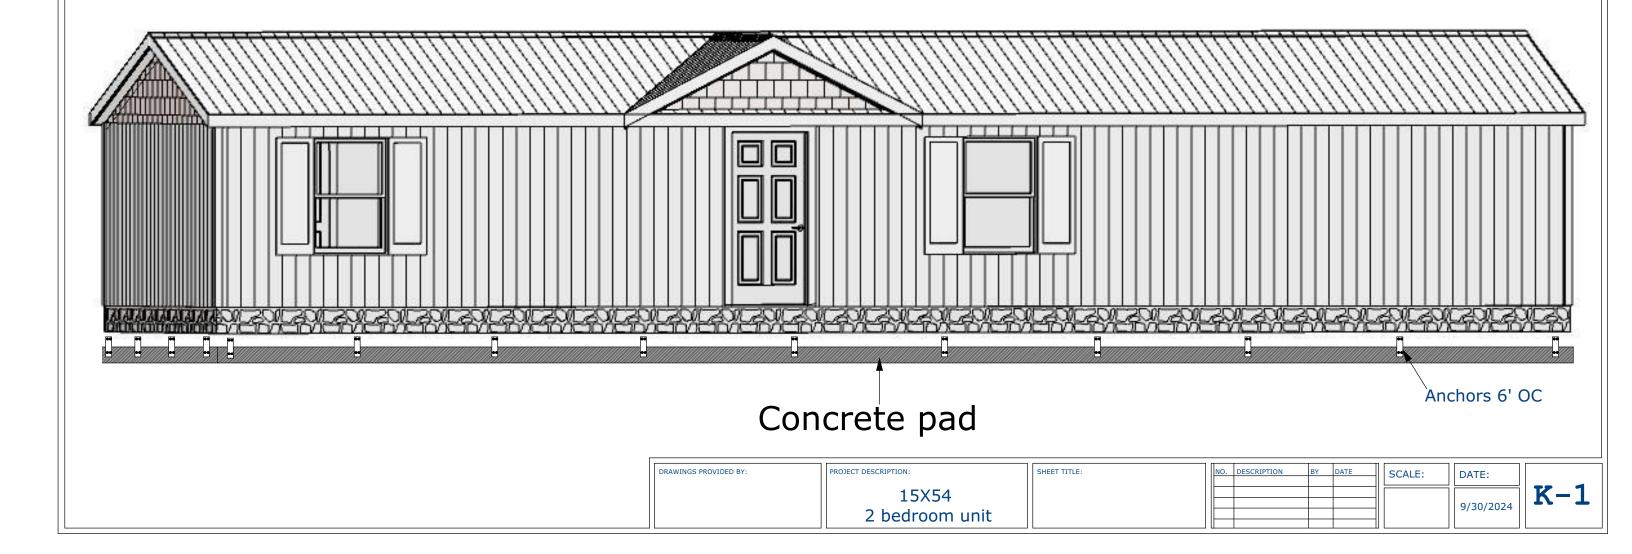

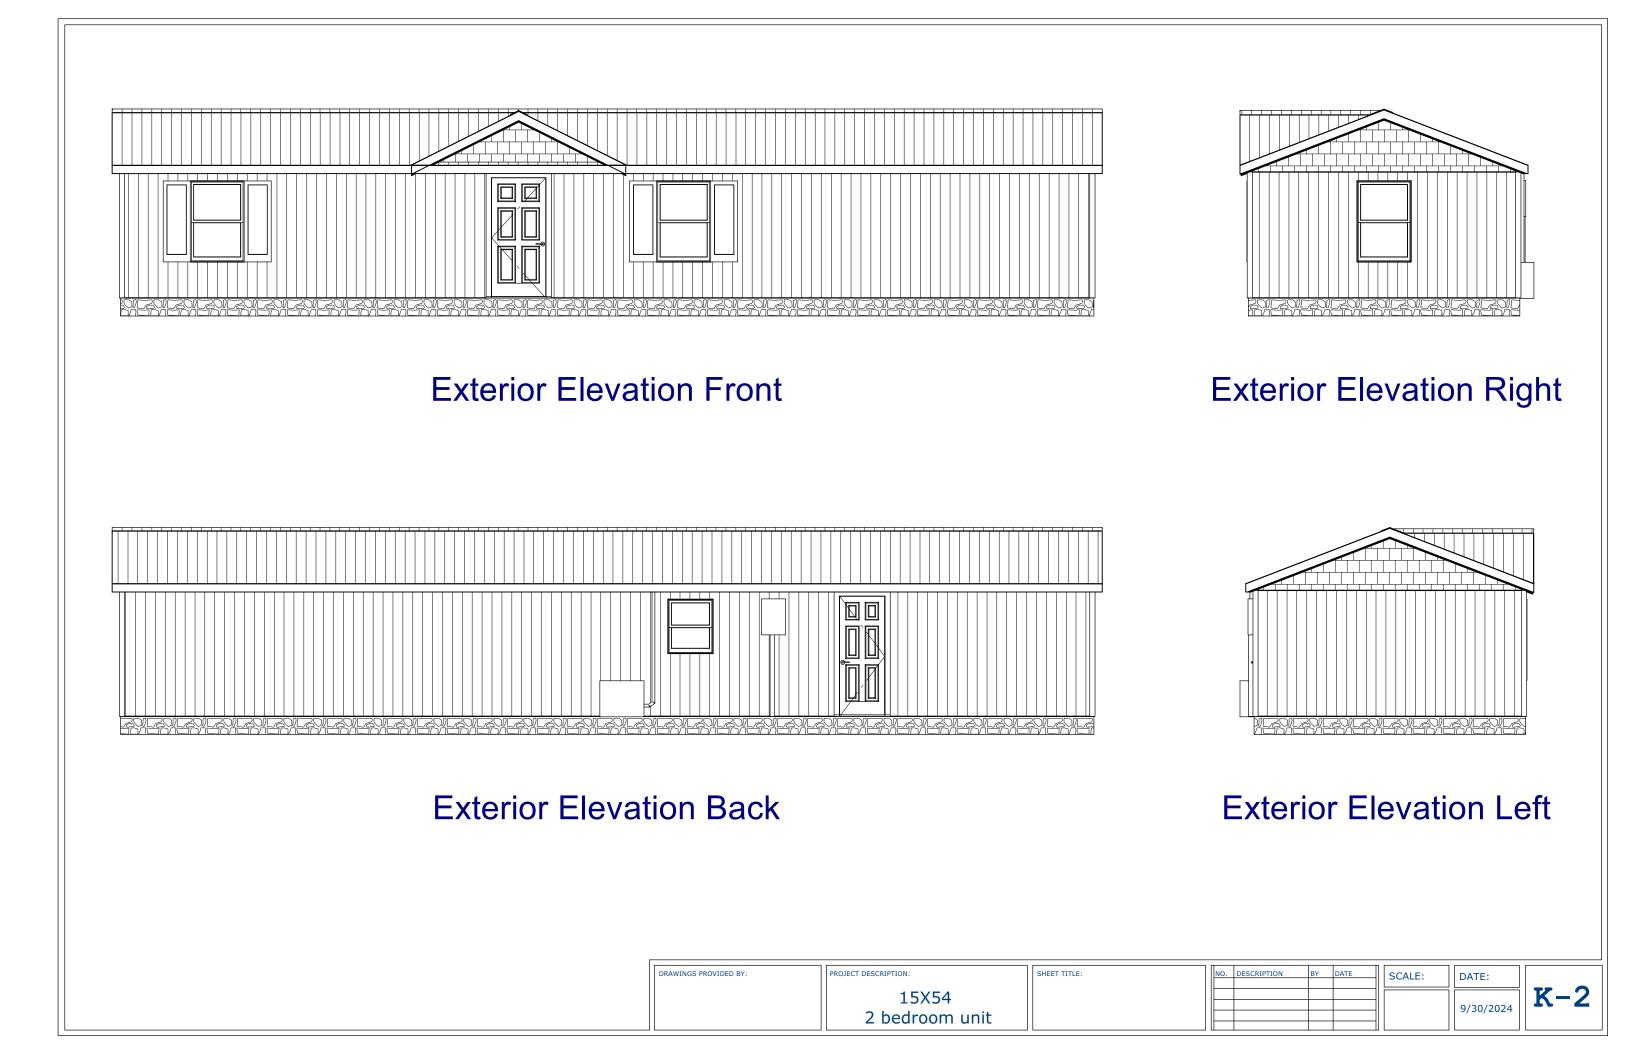

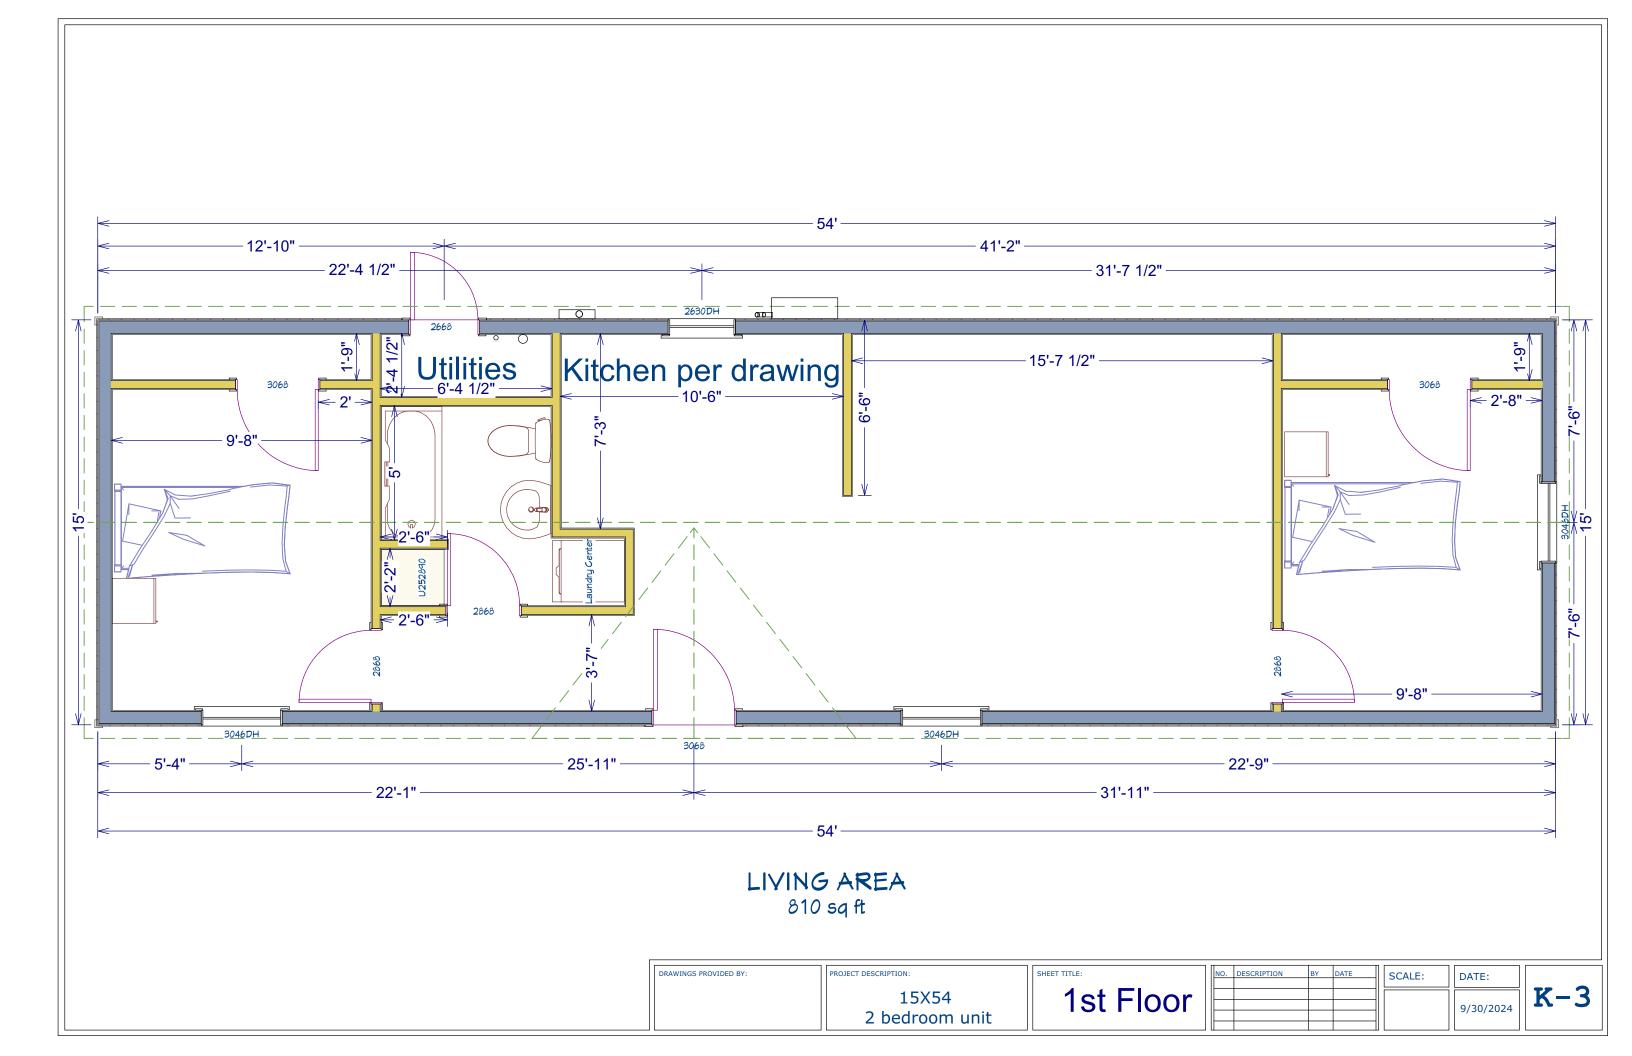

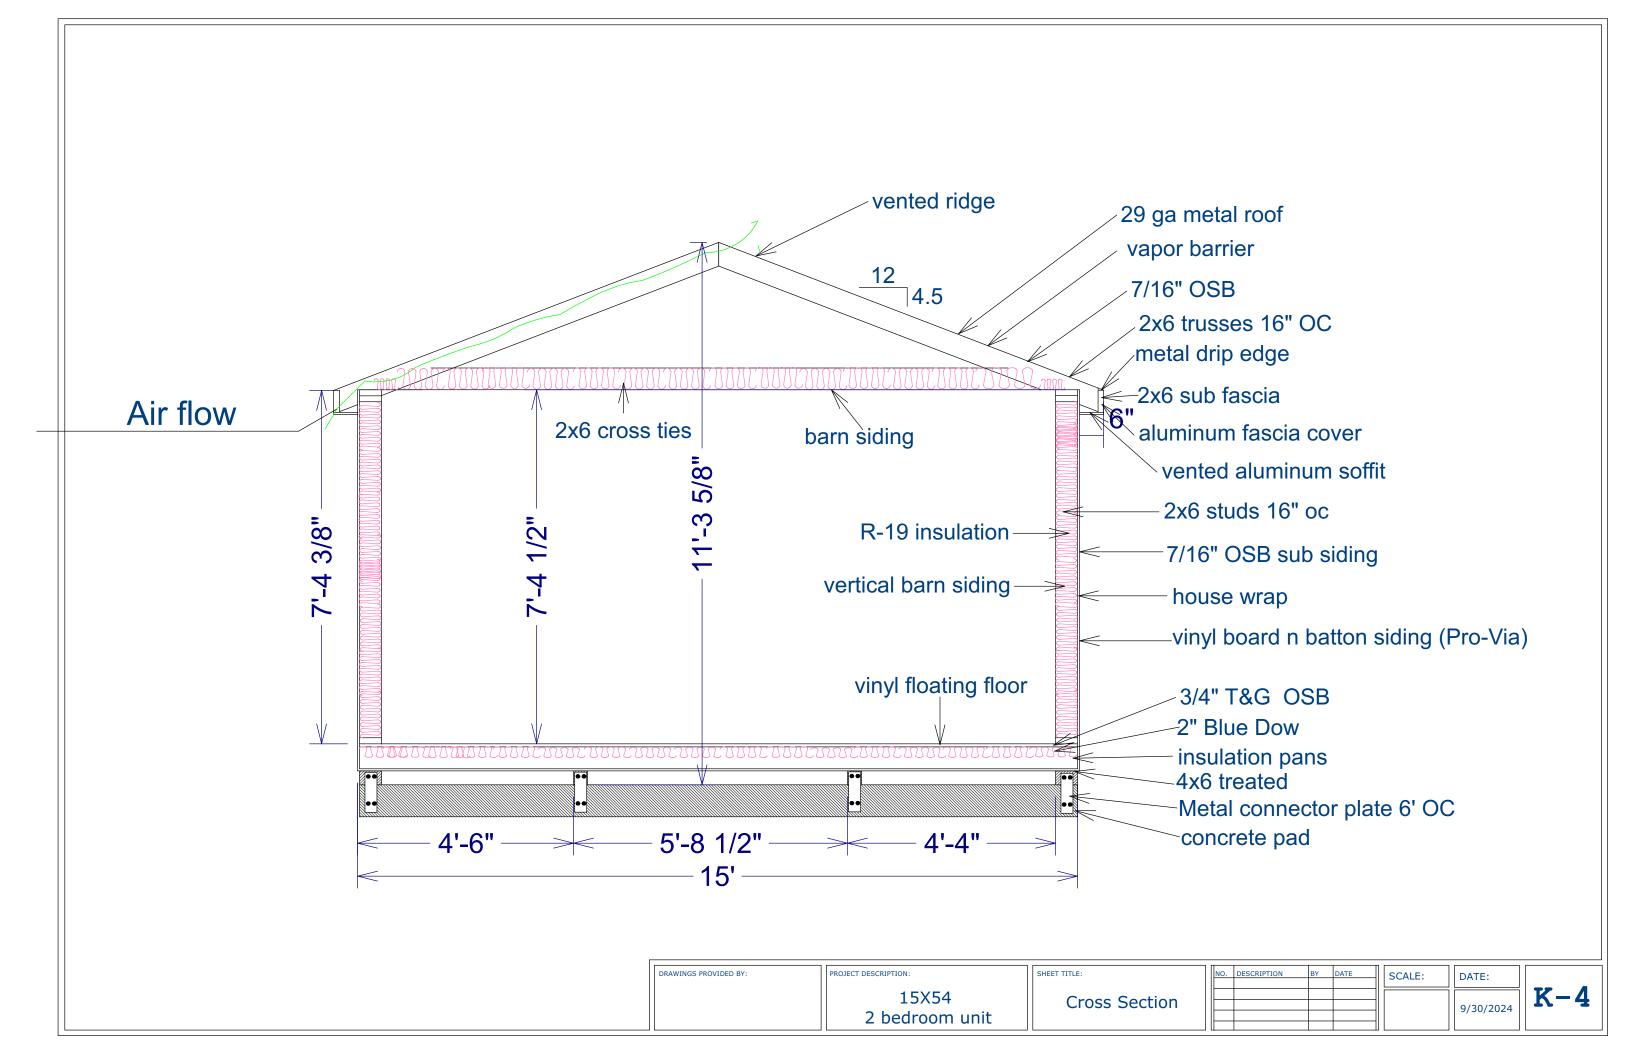

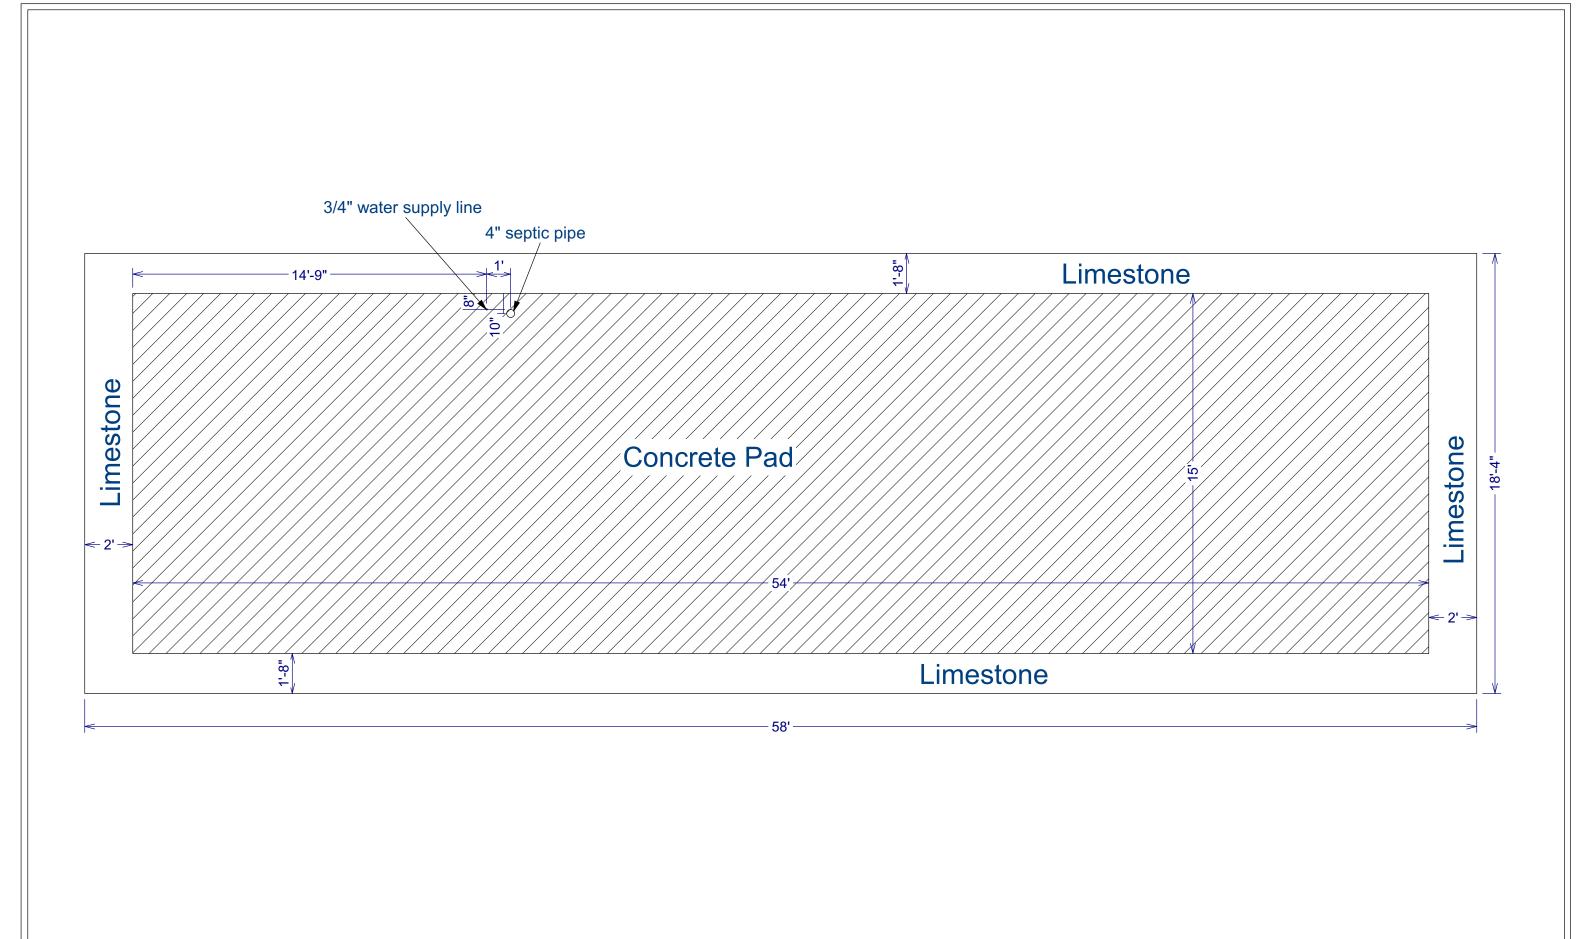

DRAWINGS PROVIDED BY:

PROJECT DESCRIPTION:

15X54
2 bedroom unit

Pad Layout

SCALE:

K-5

DATE:

9/30/2024