


Shetler's 3 BR SG Classic First Time Home

1488 SQ FT House

480 SQ FT Garage



DRAWINGS PROVIDED BY:	PROJECT DESCRIPTION: 24X62 THREE BED TWO BATH	SHEET TITLE:	NO.	DESCRIPTION	BY	DATE	SCALE:	DATE:	K-1
								11/19/2024	

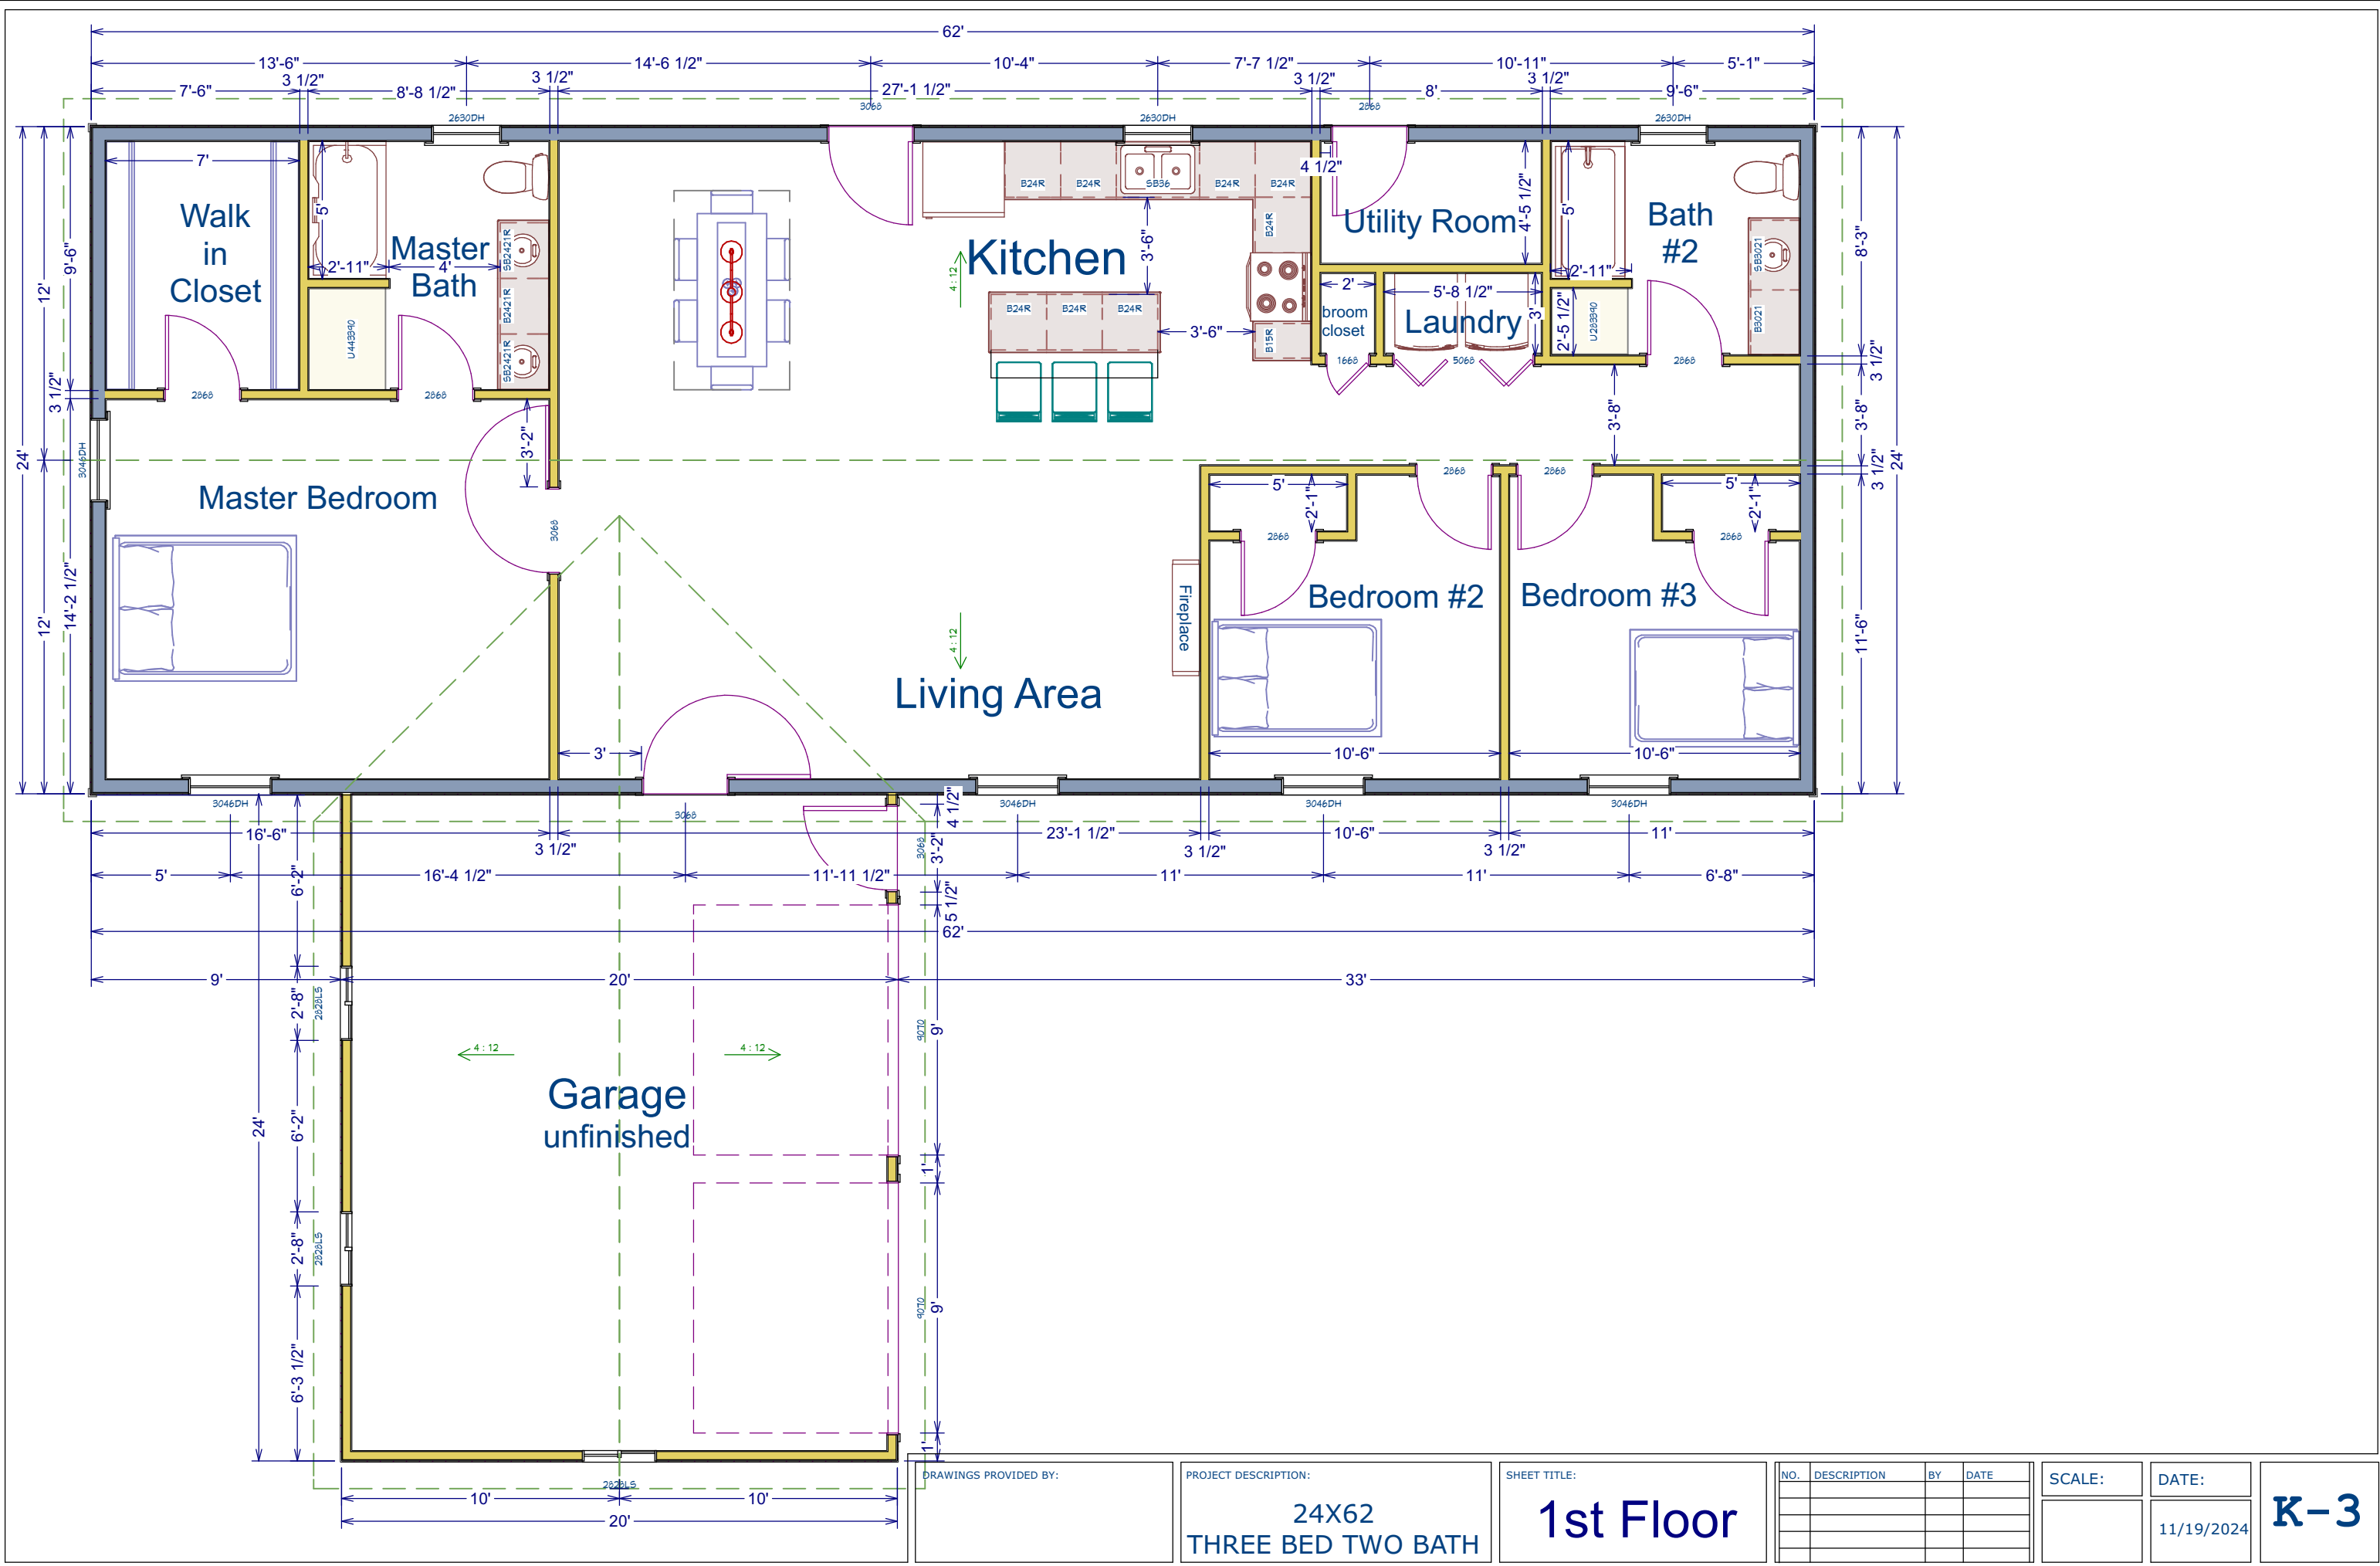

DRAWINGS PROVIDED BY:

PROJECT DESCRIPTION:
**24X62
 THREE BED TWO BATH**


SHEET TITLE:
1st Floor

NO.	DESCRIPTION	BY	DATE

SCALE:

DATE:
 11/19/2024

K-3

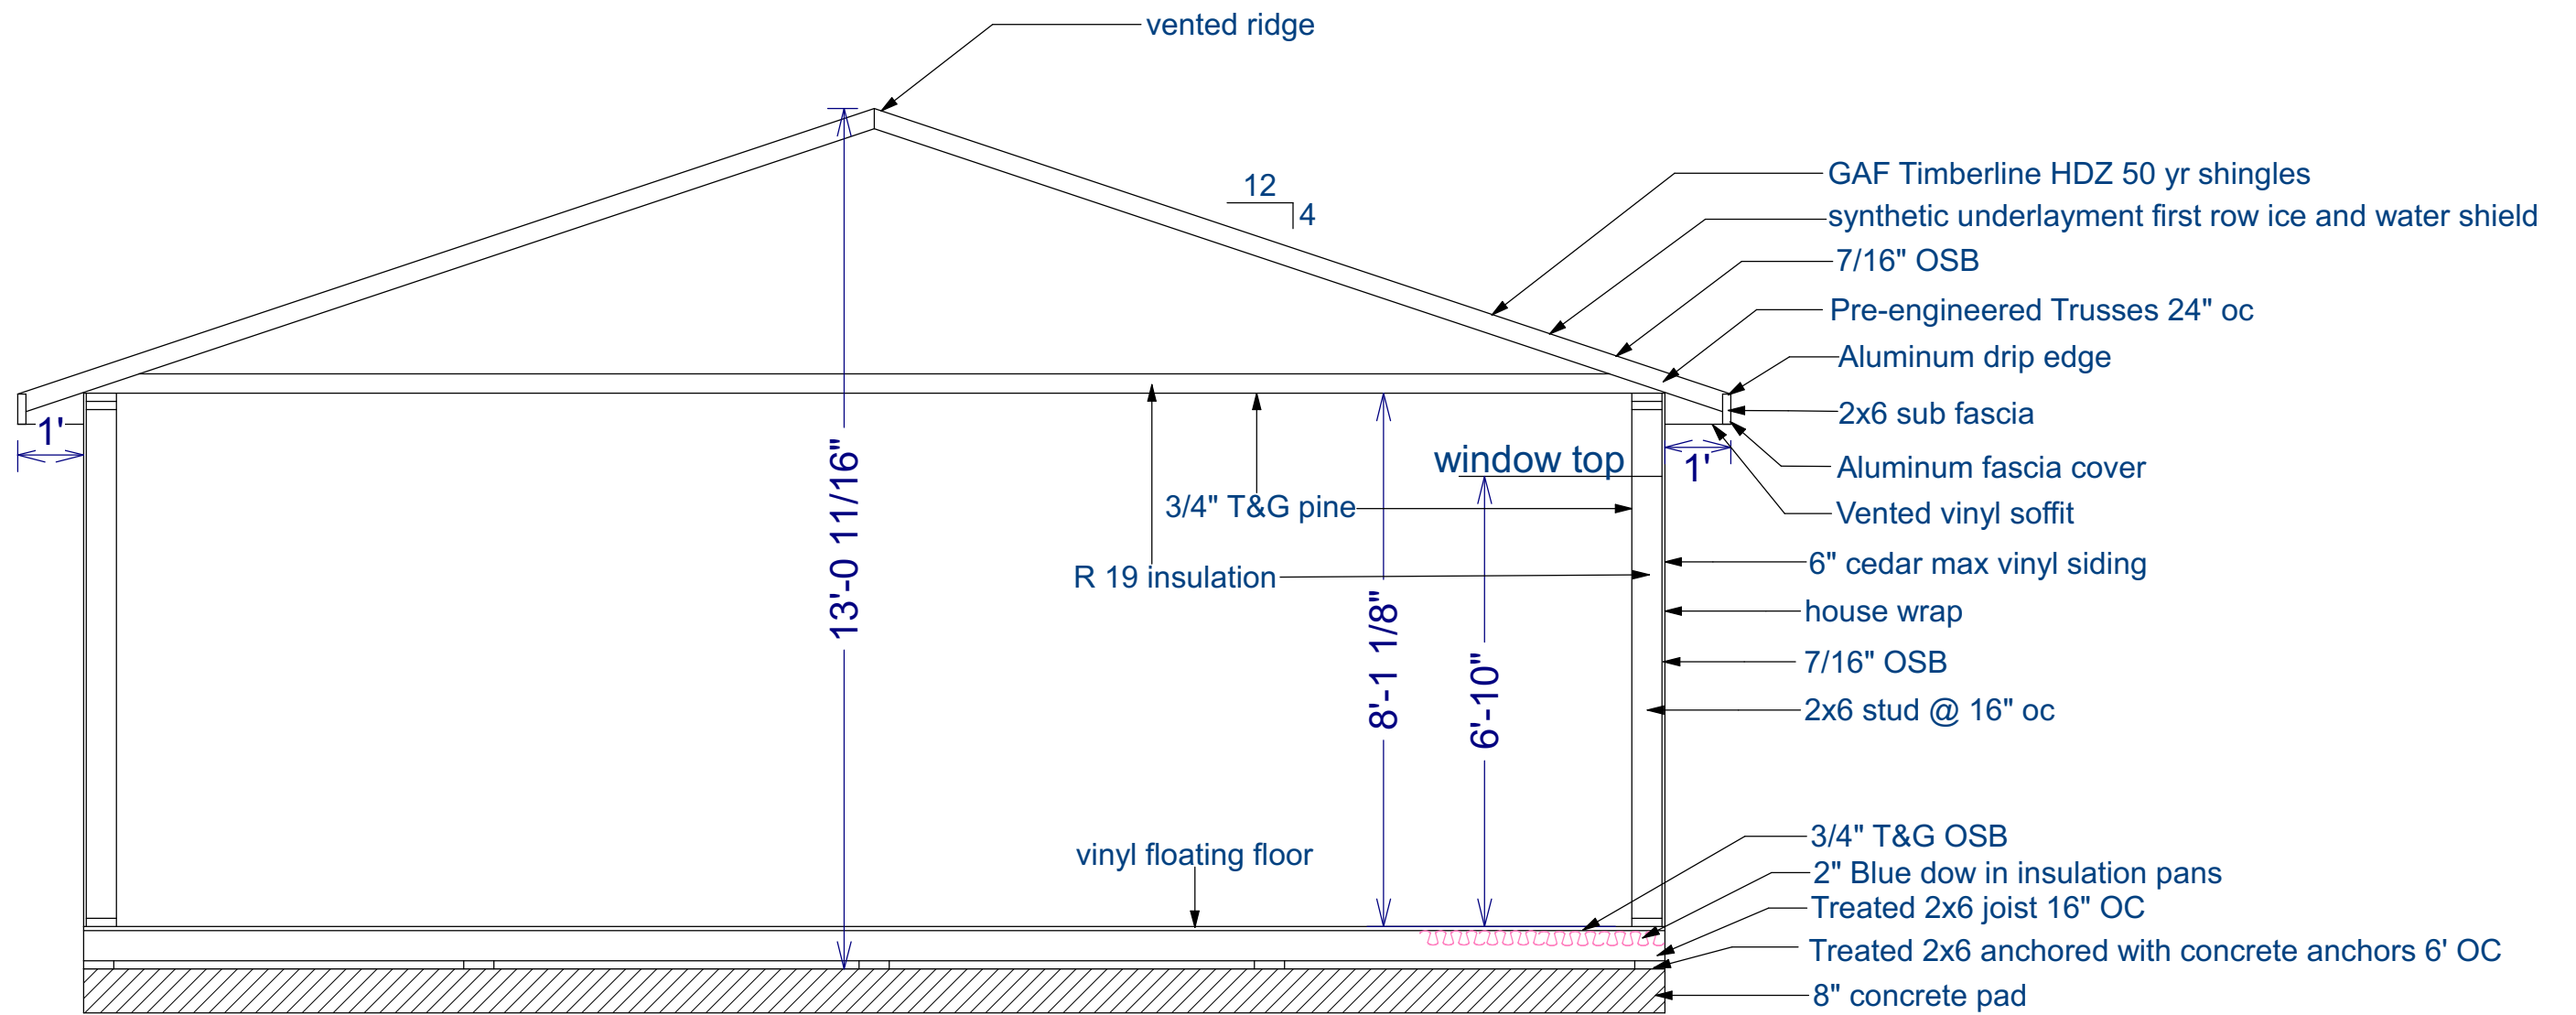

DRAWINGS PROVIDED BY:

PROJECT DESCRIPTION:
**24X62
 THREE BED TWO BATH**


SHEET TITLE:

NO.	DESCRIPTION	BY	DATE

SCALE:

DATE:
 11/19/2024

K-4

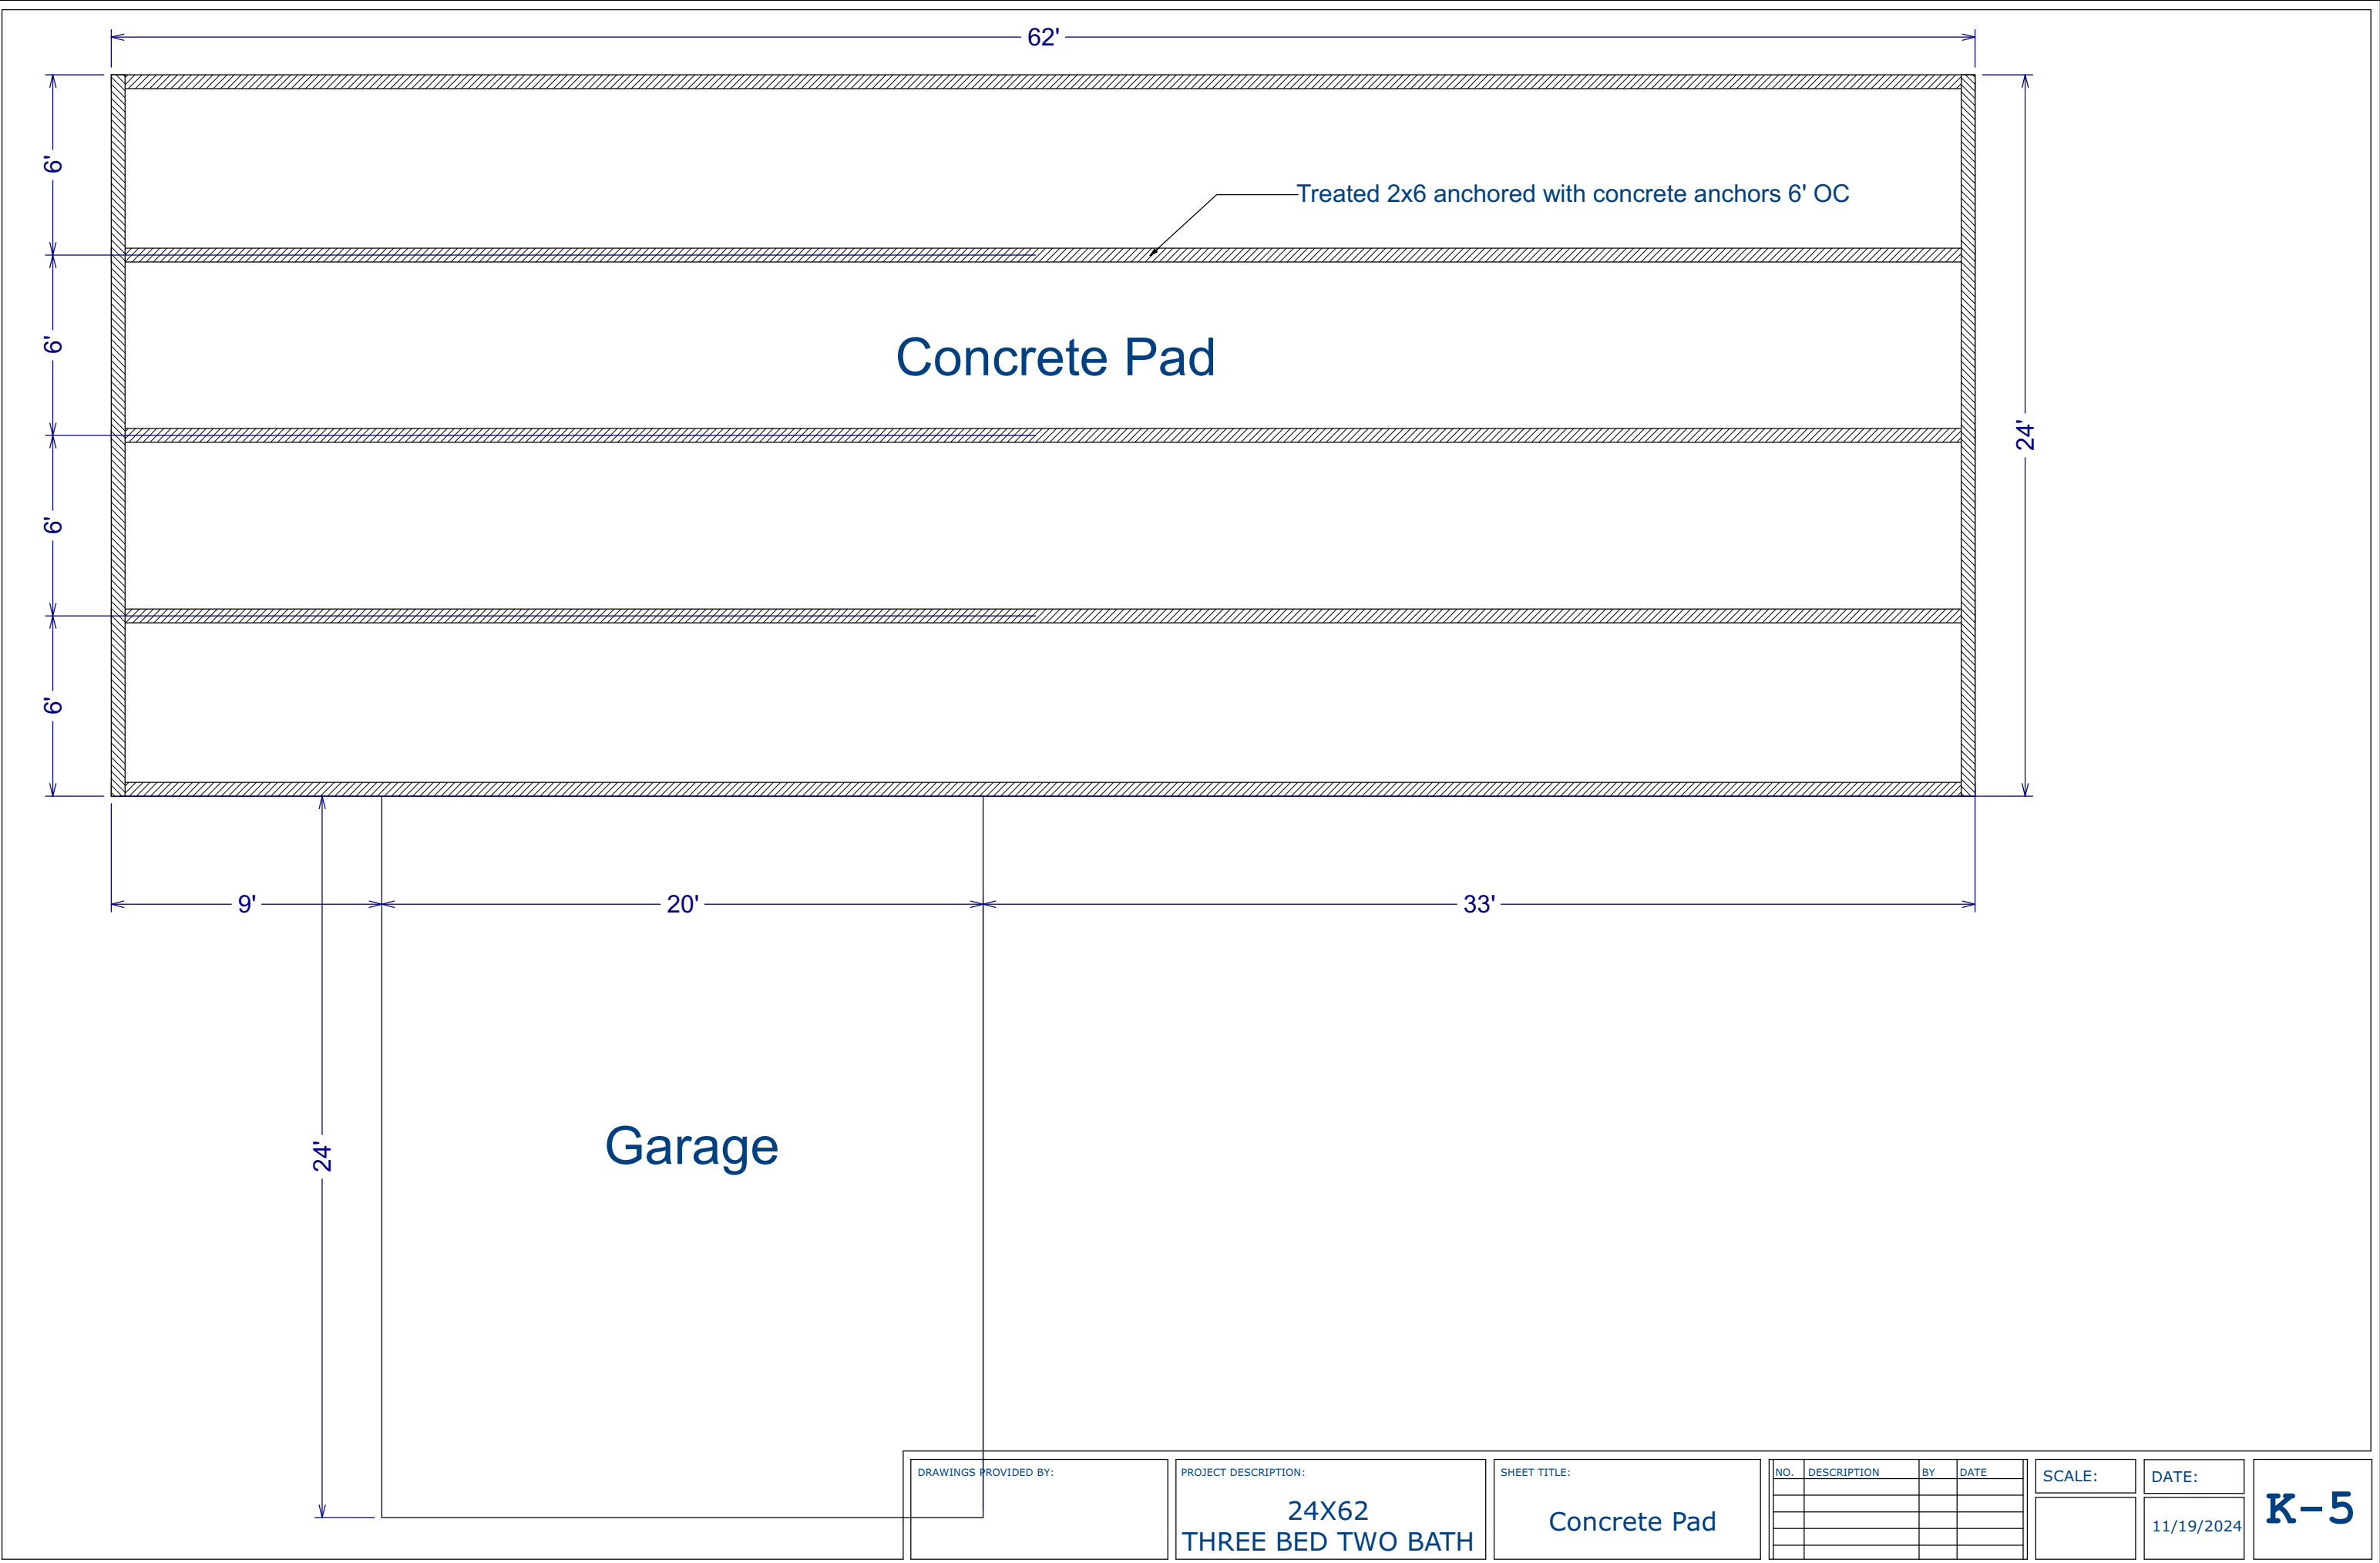

62'

6'

6'

6'

6'

Treated 2x6 anchored with concrete anchors 6' OC

Concrete Pad

24'

9'

20'

33'

24'

Garage

DRAWINGS PROVIDED BY:

PROJECT DESCRIPTION:
**24X62
 THREE BED TWO BATH**

SHEET TITLE:
Concrete Pad

NO.	DESCRIPTION	BY	DATE

SCALE:

DATE:
 11/19/2024

K-5